



TK International
020 7794 8700
www.t-k.co.uk

Residential Sales
Residential Lettings
Property Management

Sales Office:
9 Heath Street
Hampstead
London NW3 6TP
E: sales@t-k.co.uk

Lettings Office:
16-18 Heath Street
Hampstead
London NW3 6TE
E: lettings@t-k.co.uk

tk.international
TK International
TK International

Est.
1998



Denning Road Hampstead Village NW3

A bright and spacious, newly decorated, four double bedroom 1,450 sq/ft garden apartment located in the heart of Hampstead.

The property is comprised of a spacious and bright open plan modern kitchen, dining and living area, with small study off the reception and doors leading to garden. There are four double bedrooms and two modern newly refurbished shower rooms (one en- suite). The property further benefits from wood floors throughout, own entrance, ample storage, neutral décor throughout and a family sized garden and is available immediately on an unfurnished basis.

Denning Road is a quiet and sought-after residential street at the heart of Hampstead Village, within easy reach of Hampstead Underground Station (Northern Line) and just moments from the vast expanses of Hampstead Heath.

EPC Rating: D
Council Tax Band: F

£6,500 Per Month

SOLE AGENT








Denning Road, Garden Apartment, London, NW3

Approximate Area = 1424 sq ft / 132.2 sq m

Store = 26 sq ft / 2.4 sq m

Total = 1450 sq ft / 134.6 sq m

For identification only - Not to scale

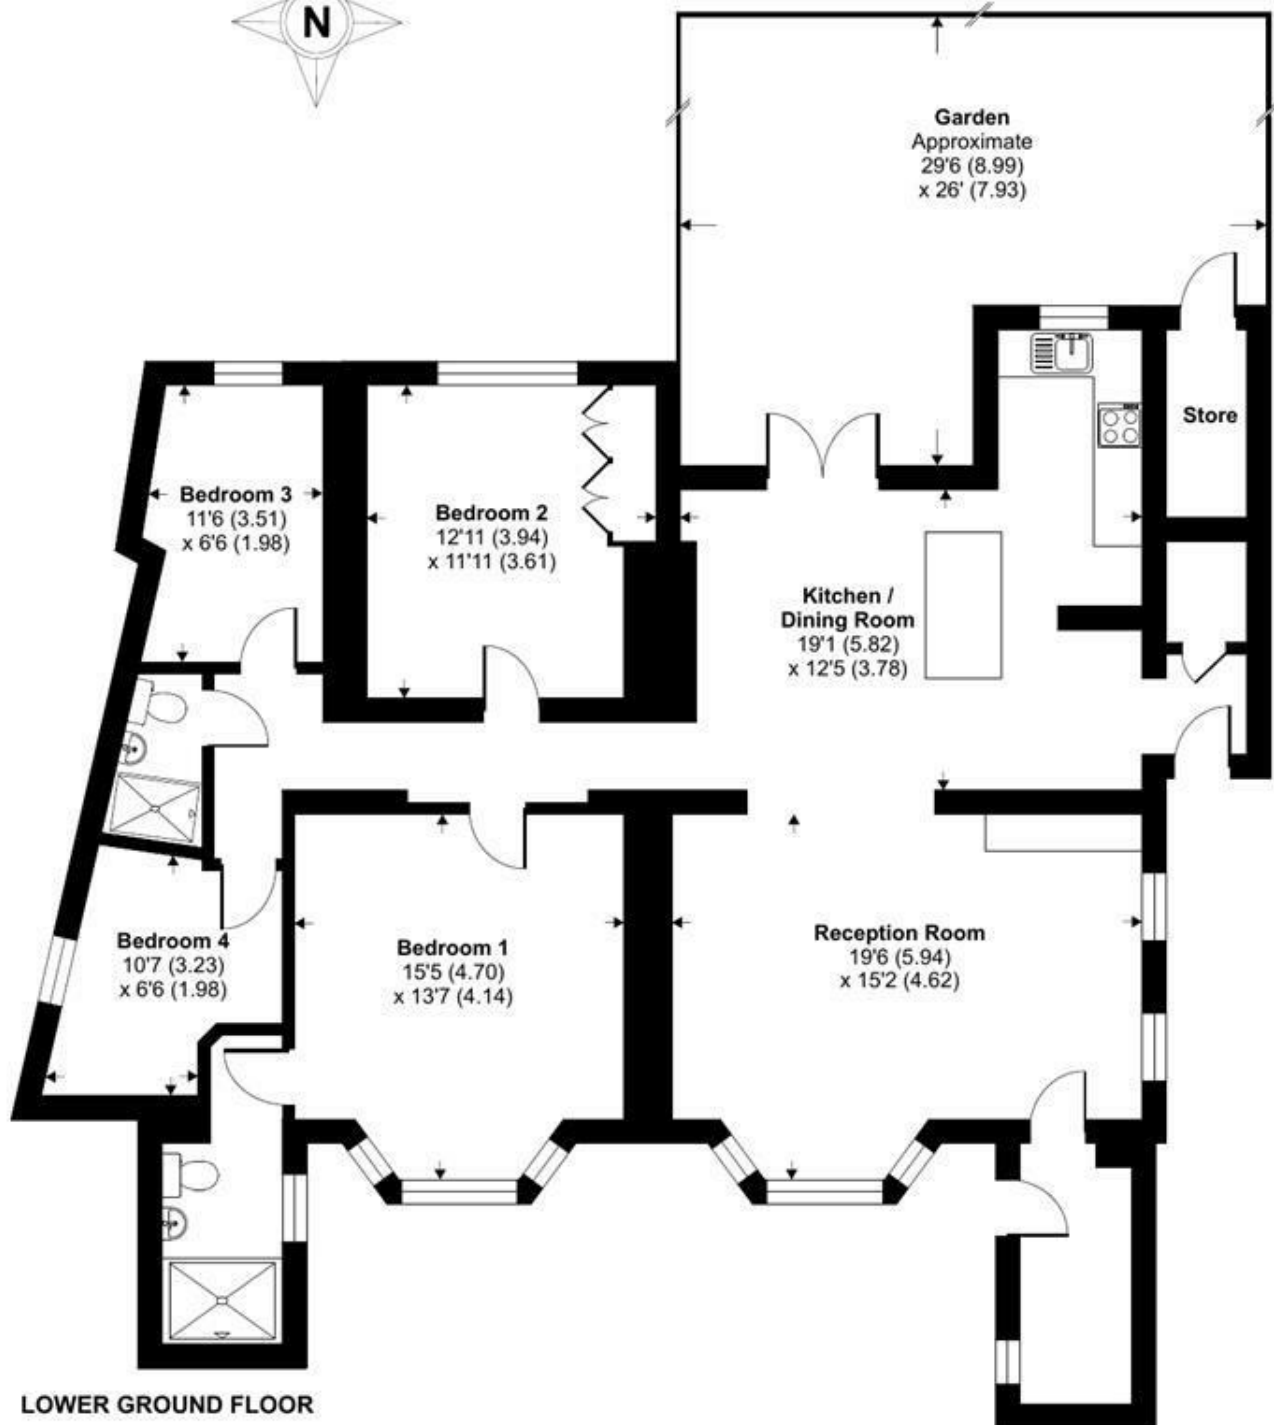

LOWER GROUND FLOOR



Floor plan produced in accordance with RICS Property Measurement Standards incorporating International Property Measurement Standards (IPMS2 Residential). © nichecom 2022.
Produced for TK (Hampstead) Ltd. REF: 833190