



TK International
020 7794 8700
www.t-k.co.uk

Residential Sales
Residential Lettings
Property Management

Sales Office:
9 Heath Street
Hampstead
London NW3 6TP
E: sales@t-k.co.uk

Lettings Office:
16-18 Heath Street
Hampstead
London NW3 6TE
E: lettings@t-k.co.uk

tk.international
 TK International
 TK International

Est.
1998



Belsize Grove London NW3

A stunning three double bedroom apartment situated in a beautifully stucco fronted period building boasting floor to ceiling windows and high ceilings. The property benefits from walnut flooring throughout the ground floor with reception room open plan to kitchen, separate utility room, master bedroom with en suite bathroom, further two double bedrooms, private garden and off street parking for one car behind gates.

Belsize Grove is within easy access to its many shops cafes and restaurants of Belsize Park and the Underground station.


EPC Rating: C

Council Tax Band: G

£2,600 Per Week

SOLE AGENT




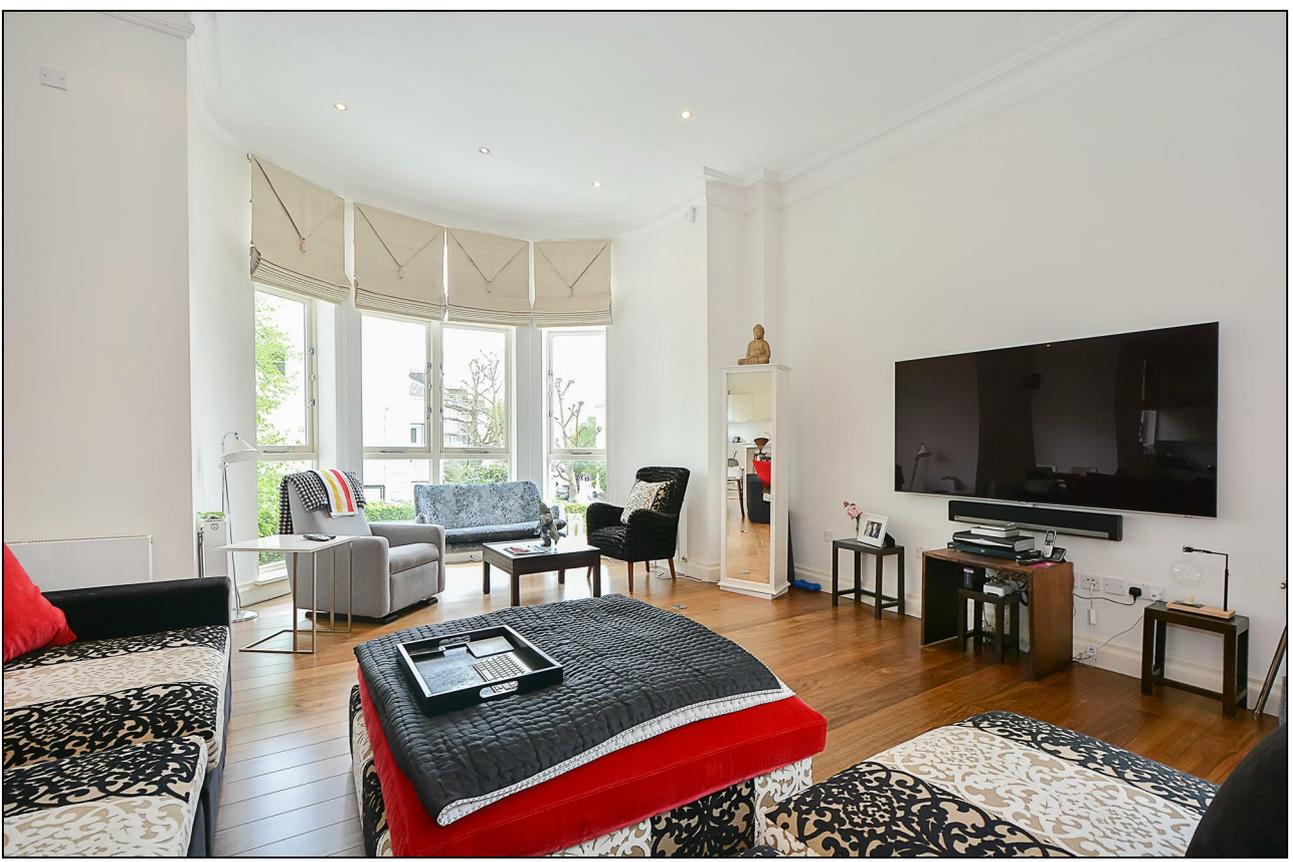



Belsize Grove, NW3

Approx. Gross Internal Area 2419 Sq Ft - 224.73 Sq M

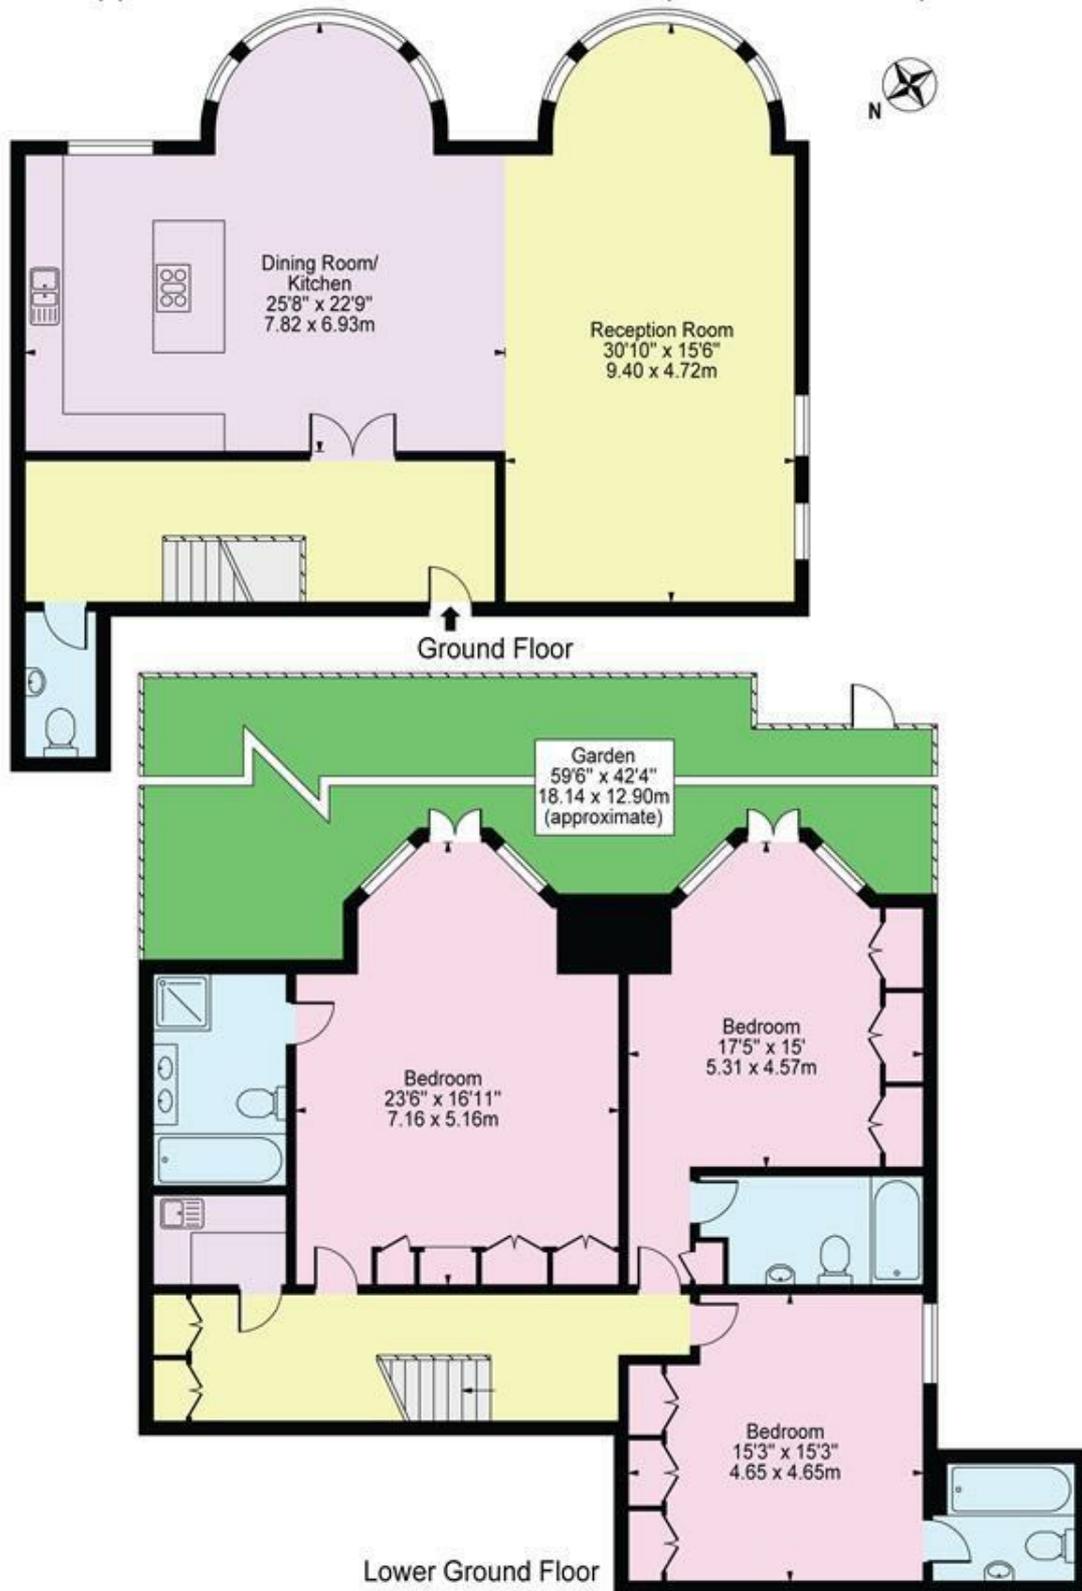

For Illustration Purposes Only - Not To Scale

This floor plan should be used as a general outline for guidance only and does not constitute in whole or in part an offer or contract. Any intending purchaser or lessee should satisfy themselves by inspection, searches, enquiries and full survey as to the correctness of each statement. Any areas, measurements or distances quoted are approximate and should not be used to value a property or be the basis of any sale or let.