



TK International
020 7794 8700
www.t-k.co.uk

Residential Sales
Residential Lettings
Property Management

Sales Office:
9 Heath Street
Hampstead
London NW3 6TP
E: sales@t-k.co.uk

Lettings Office:
16-18 Heath Street
Hampstead
London NW3 6TE
E: lettings@t-k.co.uk

tk.international
TK International
TK International

Est.
1998



Upper Park Road Belsize Park NW3

This exceptionally located, spacious 3 bedroom raised ground floor apartment situated in this modern purpose built block boasts direct access to a terrace and private garden, laminate wood floors and sound insulation throughout as well as plenty of storage. The apartment is positioned in the heart of Belsize Park within walking distance to the fashionable shops and restaurants of Englands Lane and Primrose Hill. The property is comprised of a bright reception room with direct access to the terrace, brand new fully fitted kitchen, master bedroom with fitted wardrobes and en-suite spacious shower room, further double bedroom with fitted wardrobes, single bedroom, family bathroom, utility room.

3 OR MORE SHARERS NOT PERMITTED

EPC Rating: E

Council Tax Band: F

£3,750 Per Month

SOLE AGENT








5 Upper Park Road, Flat 5, London, NW3

Approximate Area = 1009 sq ft / 94 sq m

For identification only - Not to scale

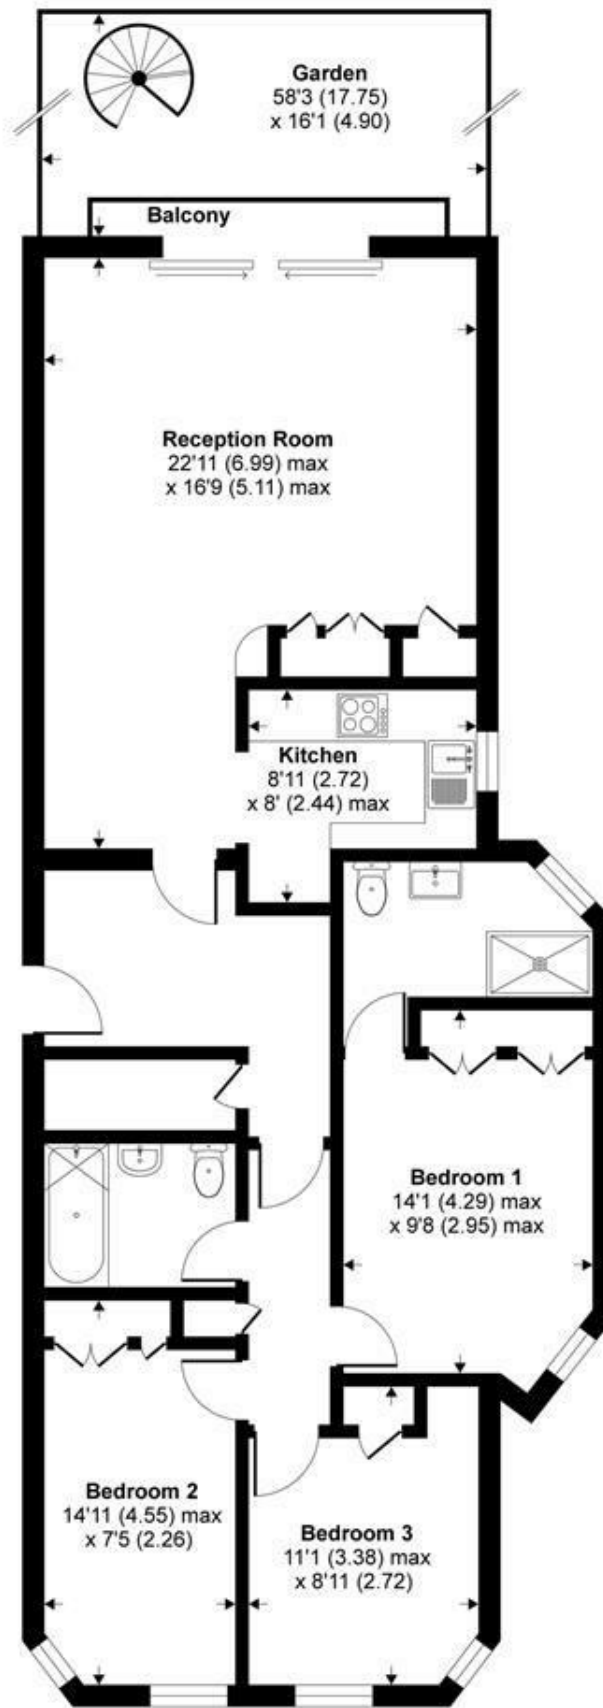

FIRST FLOOR



**Certified
Property
Measurer**

Floor plan produced in accordance with RICS Property Measurement Standards incorporating International Property Measurement Standards (IPMS2 Residential). © n'checon 2020. Produced for TK (Lettings) Ltd. REF: 623539