



TK International
020 7794 8700
www.t-k.co.uk

Residential Sales
Residential Lettings
Property Management

Sales Office:
9 Heath Street
Hampstead
London NW3 6TP
E: sales@t-k.co.uk

Lettings Office:
16-18 Heath Street
Hampstead
London NW3 6TE
E: lettings@t-k.co.uk

tk.international
 TK International
 TK International



Fortis Green London N2

A well-proportioned and bright apartment that has just been refurbished. This third floor apartment offers 797Sq Ft (74 Sq M) of internal space, including an attractive double aspect reception room, two generously sized double bedrooms and fitted kitchen.

Further benefits includes a step out balcony, residents parking and close proximity to the extensive local amenities, restaurants and shops of East Finchley High Road (Northern Line)

EPC Rating: C

£380 Per Week

SOLE AGENT








Fortis Green, London, N2

Approximate Area = 797 sq ft / 74 sq m

For identification only - Not to scale

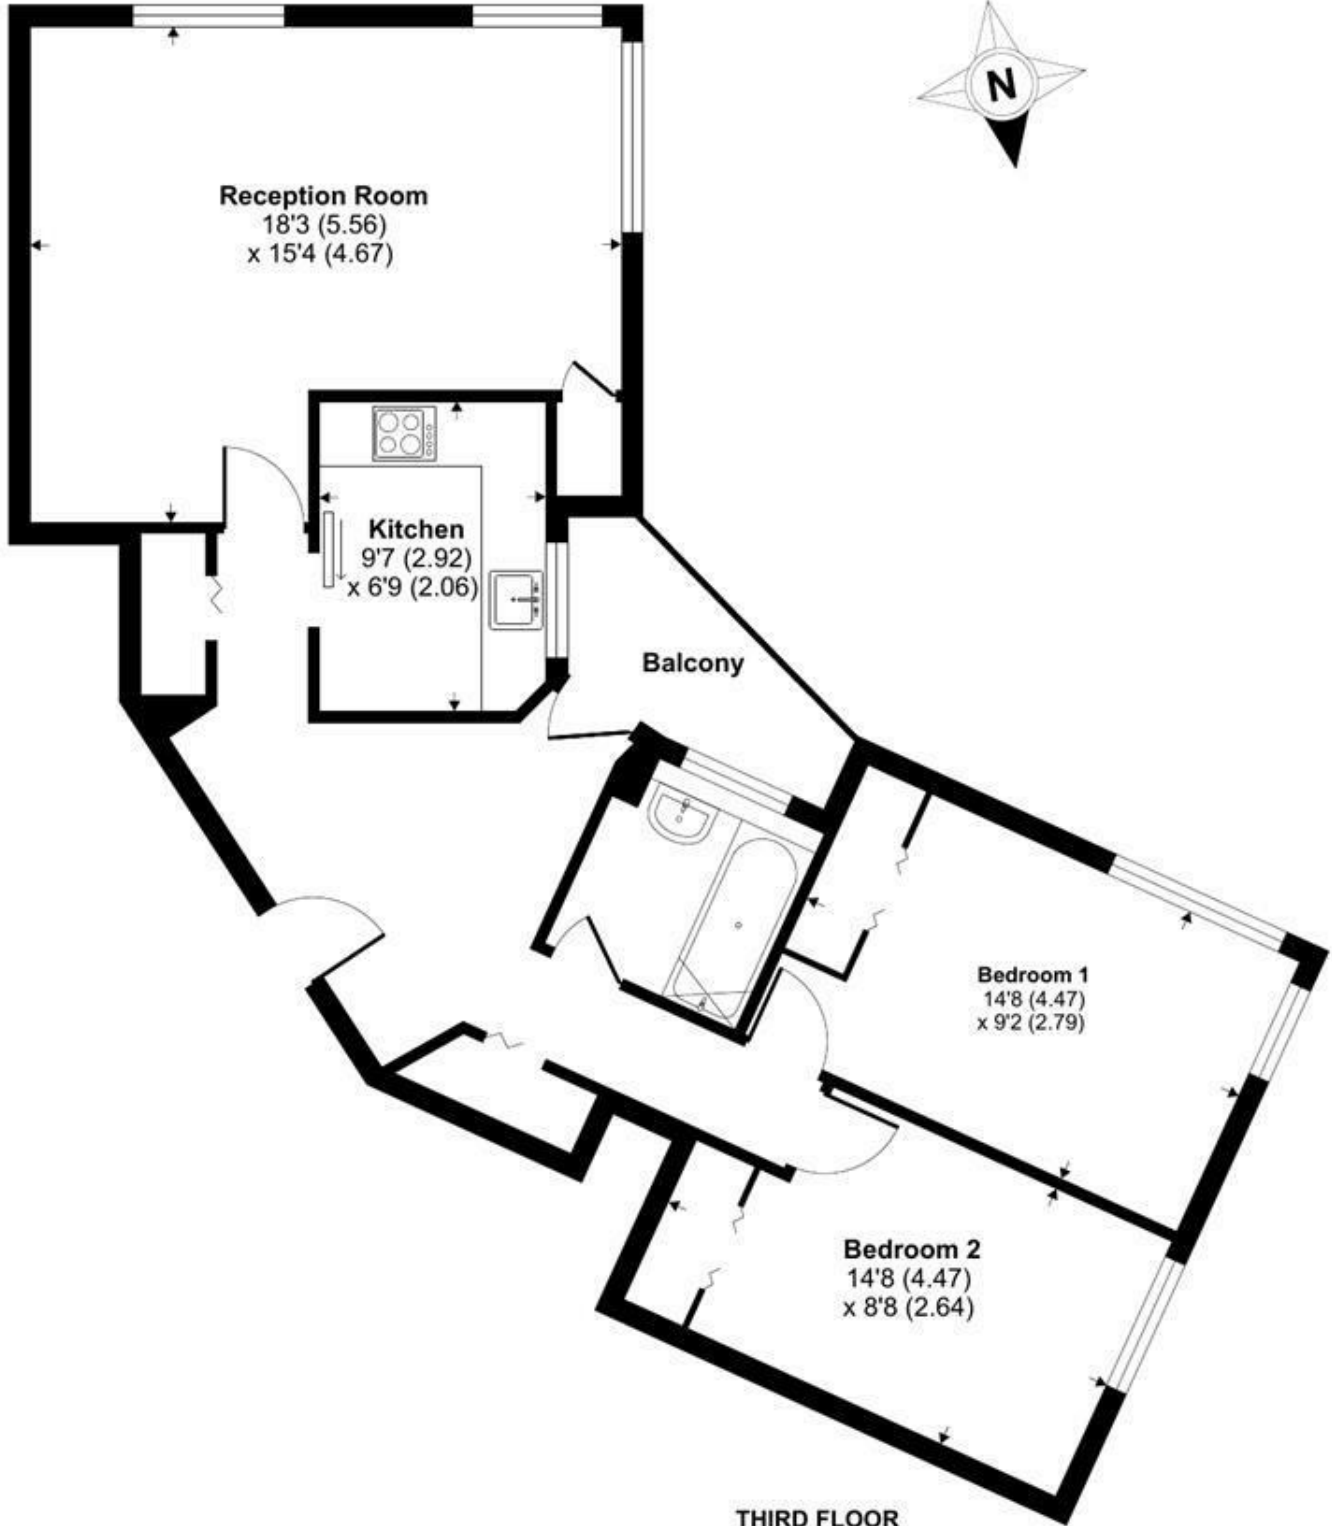

Floor plan produced in accordance with RICS Property Measurement Standards incorporating International Property Measurement Standards (IPMS2 Residential). © nichecom 2022. Produced for TK (Lettings) Ltd. REF: 802614