



TK International
020 7794 8700
www.t-k.co.uk

Residential Sales
Residential Lettings
Property Management

Sales Office:
9 Heath Street
Hampstead
London NW3 6TP
E: sales@t-k.co.uk

Lettings Office:
16-18 Heath Street
Hampstead
London NW3 6TE
E: lettings@t-k.co.uk

tk.international
TK International
TK International

Est.
1998



Belsize Terrace Belsize Village NW3

A wonderful one bedroom second floor flat, beautifully refurbished throughout including a brand new shower room and kitchen appliances.

Situated in the heart of Belsize Village amongst the wide choice of cafes and restaurants and within a short walk of both Belsize Park (Northern Line) and Swiss Cottage (Jubilee Line) underground stations.

EPC Rating: D

Council Tax Band: E

£425 Per Week

SOLE AGENT






Belsize Terrace, London, NW3

Approximate Area = 413 sq ft / 38 sq m

For identification only - Not to scale

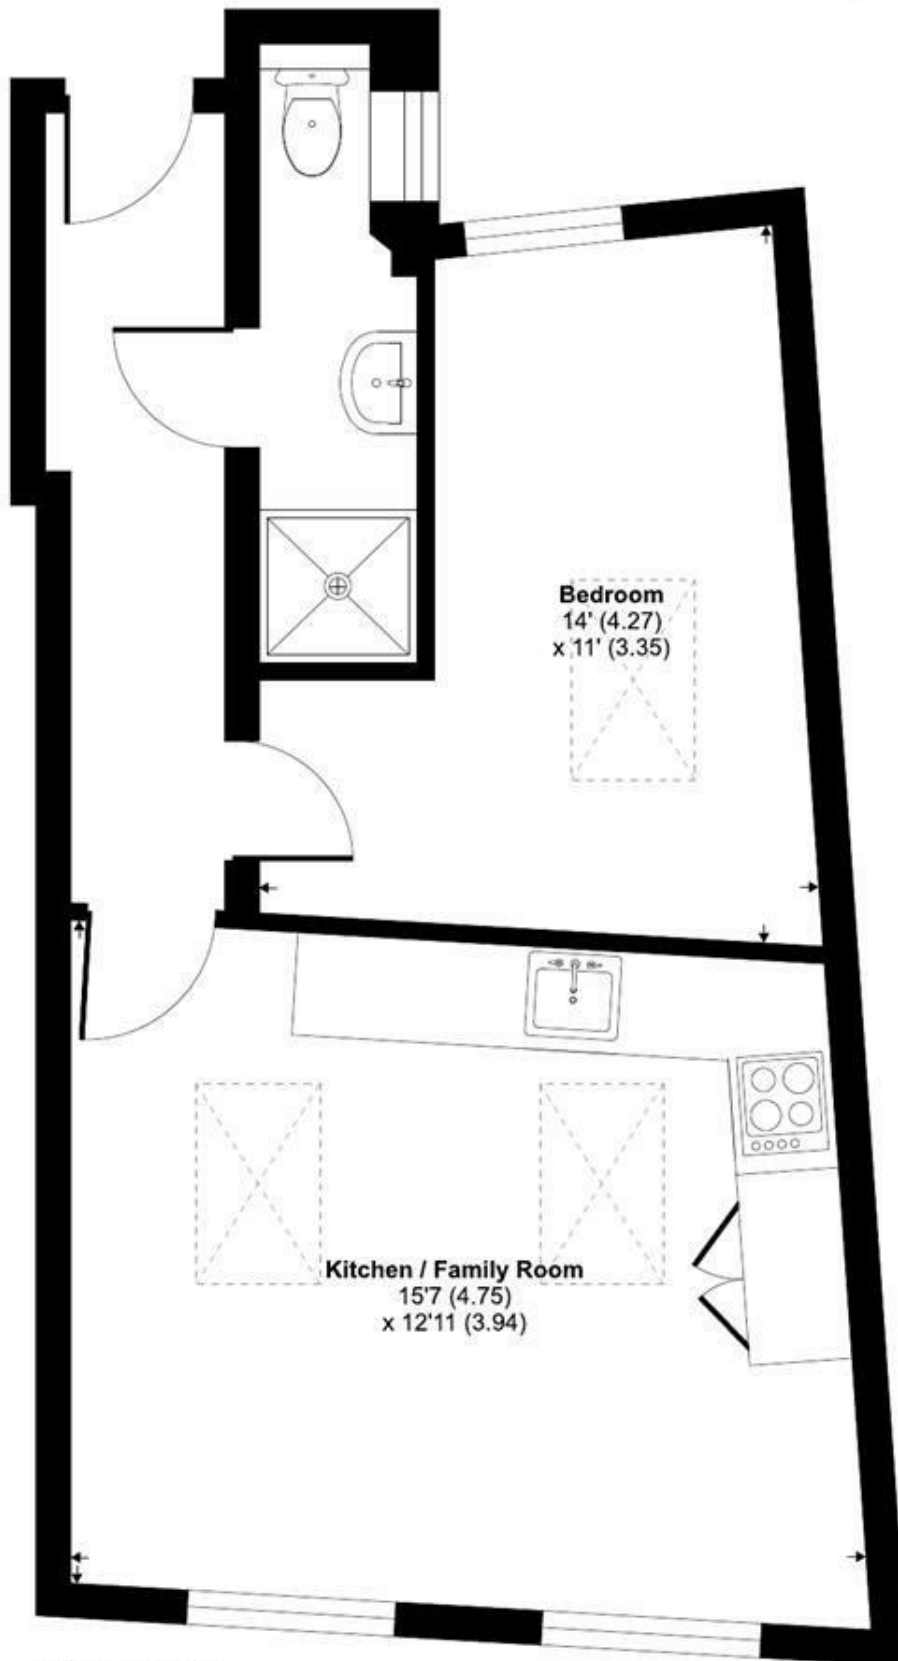

SECOND FLOOR



Floor plan produced in accordance with RICS Property Measurement Standards incorporating International Property Measurement Standards (IPMS2 Residential). © nichecom 2022. Produced for TK (Hampstead) Ltd. REF: 831111