



TK International
020 7794 8700
www.t-k.co.uk

Residential Sales
Residential Lettings
Property Management

Sales Office:
9 Heath Street
Hampstead
London NW3 6TP
E: sales@t-k.co.uk

Lettings Office:
16-18 Heath Street
Hampstead
London NW3 6TE
E: lettings@t-k.co.uk

 tk.international
 TK International
 TK International

Est.
1998



Oakwood Road Hampstead Garden Suburb NW11

A charming three-bedroom cottage, freshly renovated, situated in the southern part of Hampstead Garden Suburb, just 0.4 miles away from the Market Place shopping area and 0.5 miles from Henrietta Barnett School. Thoughtfully designed with top-notch fittings, this home boasts a luminous open-plan kitchen/living area, a principal bedroom suite, two additional bedrooms, a bathroom, and a delightful rear garden.

£3,150 Per Month

SOLE AGENT









Oakwood Road, NW11


○ - Ceiling Height

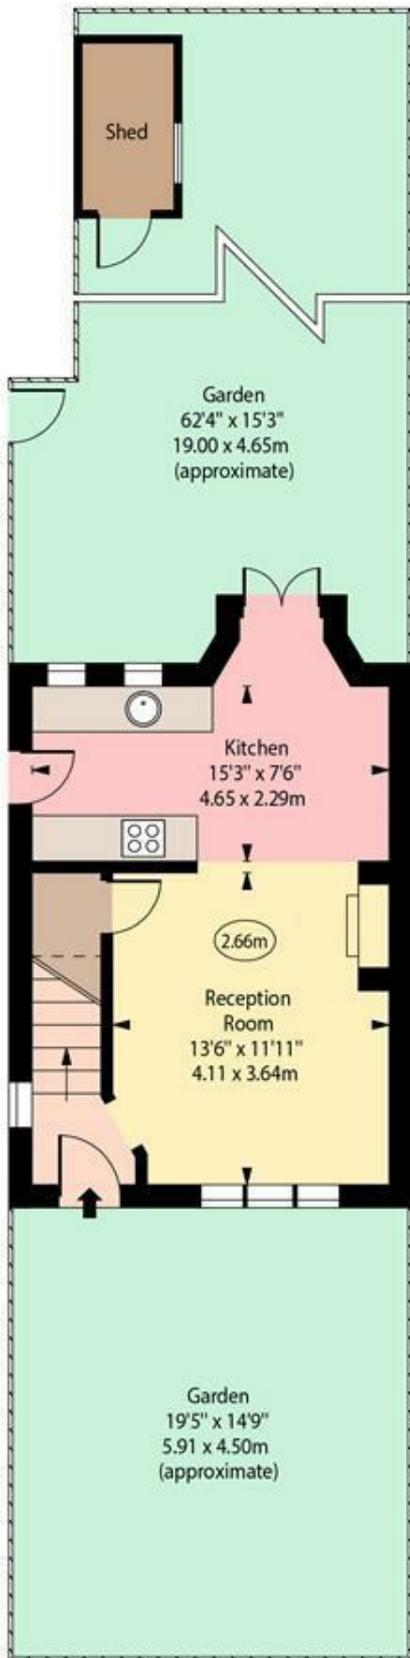

Ground Floor

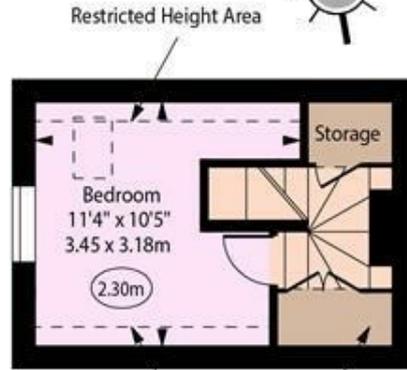

Second Floor

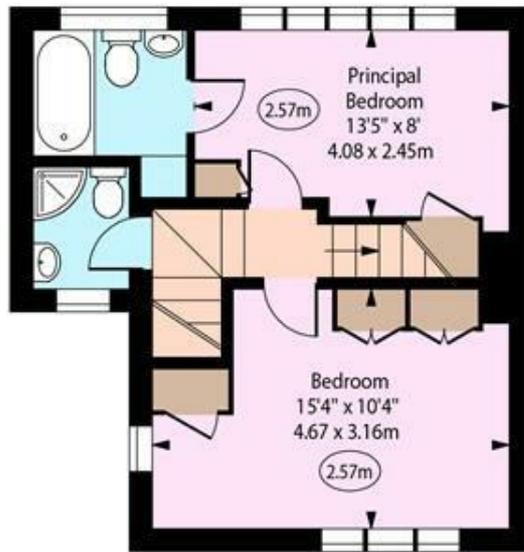

First Floor

Approx Gross Internal Area

846 Sq Ft - 78.59 Sq M

Approx. Floor Area Including Restricted Heights

886 Sq Ft - 82.31 Sq M

For Illustration Purposes Only - Not To Scale

www.goldlens.co.uk

Prepared for TK International

Ref. No. 023140R