



TK International
020 7794 8700
www.t-k.co.uk

Residential Sales
Residential Lettings
Property Management

Sales Office:
9 Heath Street
Hampstead
London NW3 6TP
E: sales@t-k.co.uk

Lettings Office:
16-18 Heath Street
Hampstead
London NW3 6TE
E: lettings@t-k.co.uk

tk.international
TK International
TK International

Est.
1998



Ferncroft Avenue Hampstead NW3

Situated on the ground floor of an attractive Edwardian semi-detached residence, is this bright and charming one bedroom apartment, with the benefit of a wonderfully generous terrace, which spans the full width of the apartment and is directly accessible via glass sliding doors from the reception room.

The property is offered with the benefit of no onward chain.

Ferncroft Avenue is a sought after tree-lined road forming part of the coveted, family orientated "Crofts" area of Hampstead, and is ideally situated for the amenities of Hampstead Village (Northern Line) and Finchley Road (Jubilee & Metropolitan Lines), in addition to the vast open spaces of Hampstead Heath.

£495,000

Share of Freehold








Ferncroft Avenue, Hampstead, London, NW3

Approximate Area = 456 sq ft / 42.3 sq m

For identification only - Not to scale

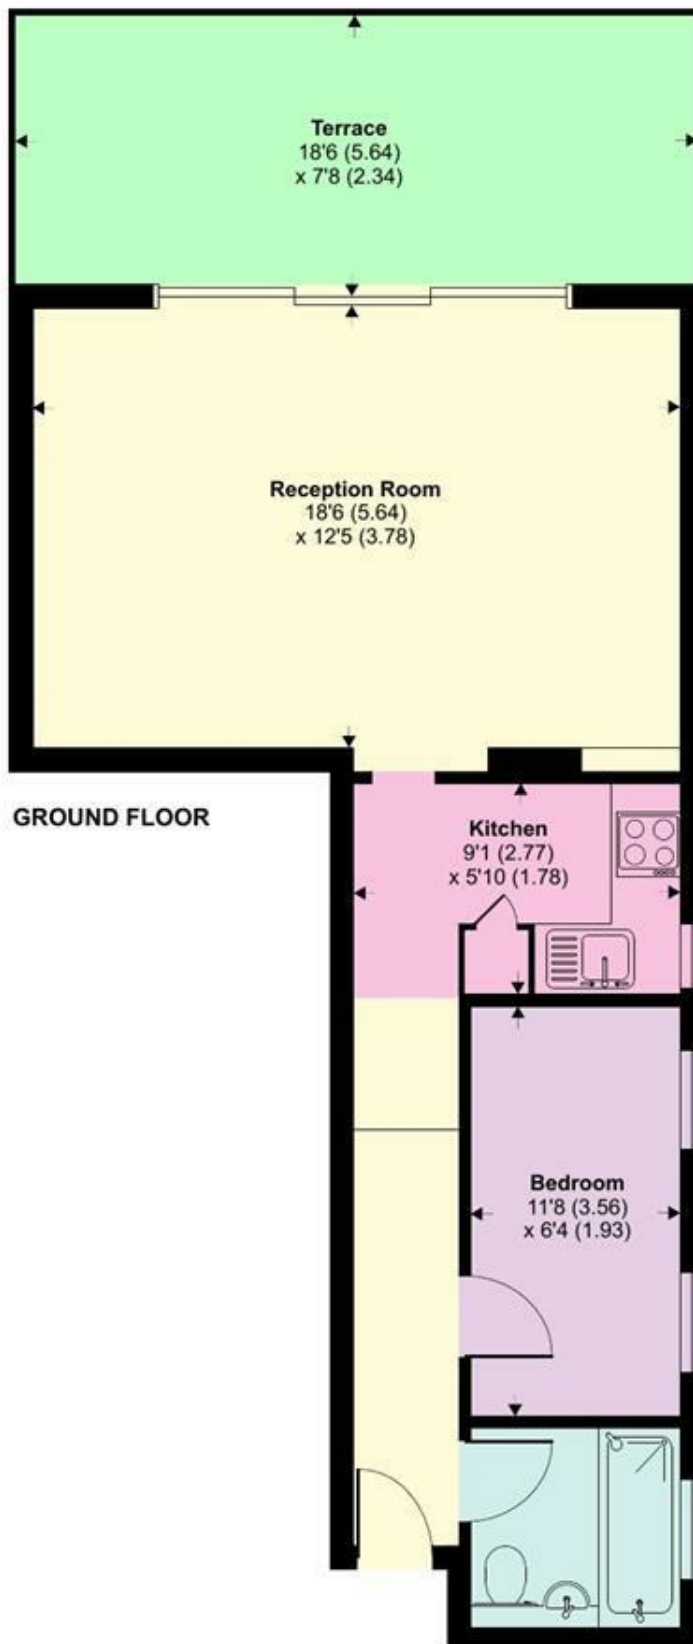

Floor plan produced in accordance with RICS Property Measurement Standards incorporating International Property Measurement Standards (IPMS2 Residential). © nichecom 2023.
Produced for TK (Hampstead) Ltd. REF: 976646