



TK International
020 7794 8700
www.t-k.co.uk

Residential Sales
Residential Lettings
Property Management

Sales Office:
9 Heath Street
Hampstead
London NW3 6TP
E: sales@t-k.co.uk

Lettings Office:
16-18 Heath Street
Hampstead
London NW3 6TE
E: lettings@t-k.co.uk

tk.international
TK International
TK International

Est.
1998



Denning Road Hampstead Village NW3

Set on the first floor of an attractive terraced period house in the heart of Hampstead Village is this bright and very charming south facing one bedroom apartment.

The apartment enjoys generously proportioned accommodation throughout, including a 12'11" x 12'2" bedroom and a 19'5" x 19' open plan kitchen/reception/dining room, which features a large bay window with southerly aspect, providing an abundance of natural light.

Denning Road is idyllically located, situated just moments from the various boutiques, restaurants and amenities of Hampstead Village, including Hampstead Underground Station (Northern Line), and is within short walking distance of the open spaces of Hampstead Heath.

£650,000


SOLE AGENT

Leasehold








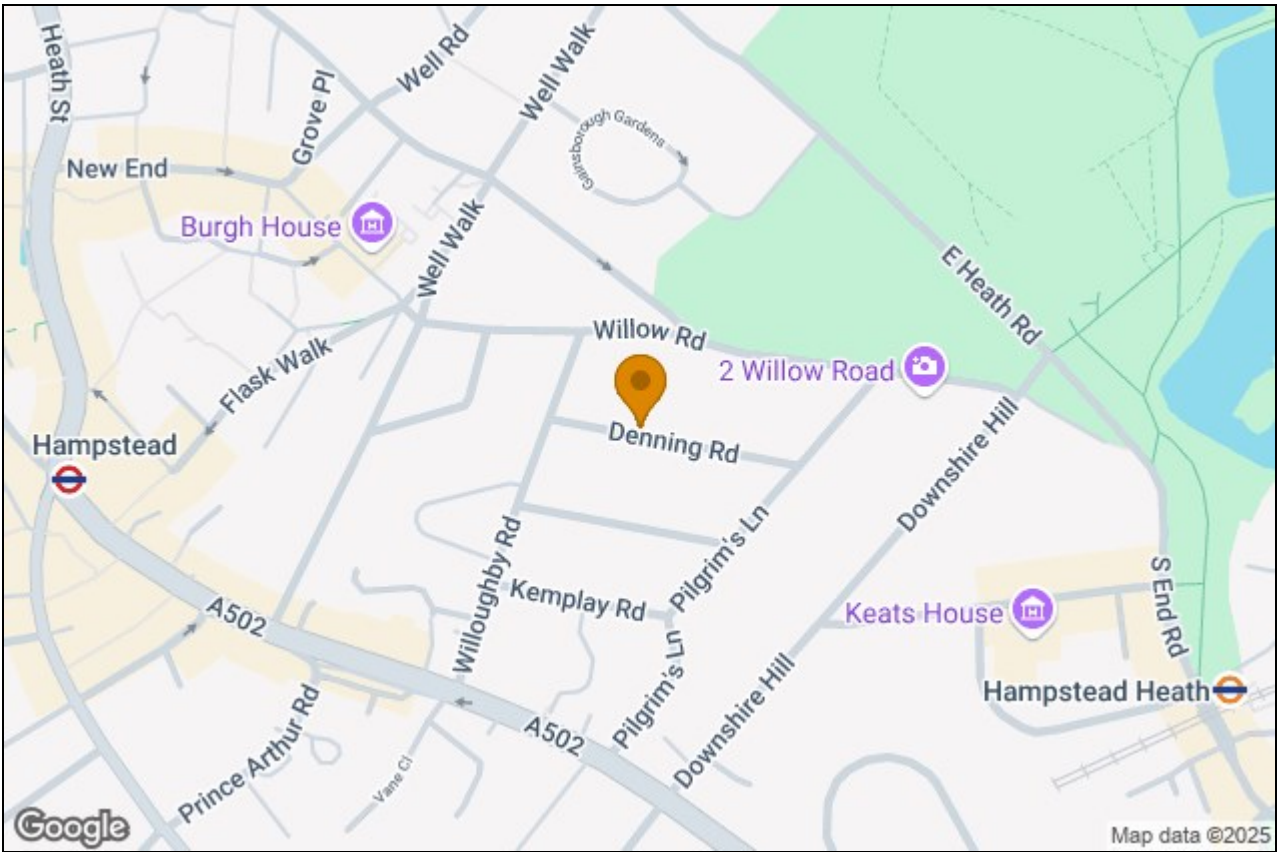

Denning Road, Hampstead Village, NW3

Approximate Area = 635 sq ft / 58.9 sq m

For identification only - Not to scale

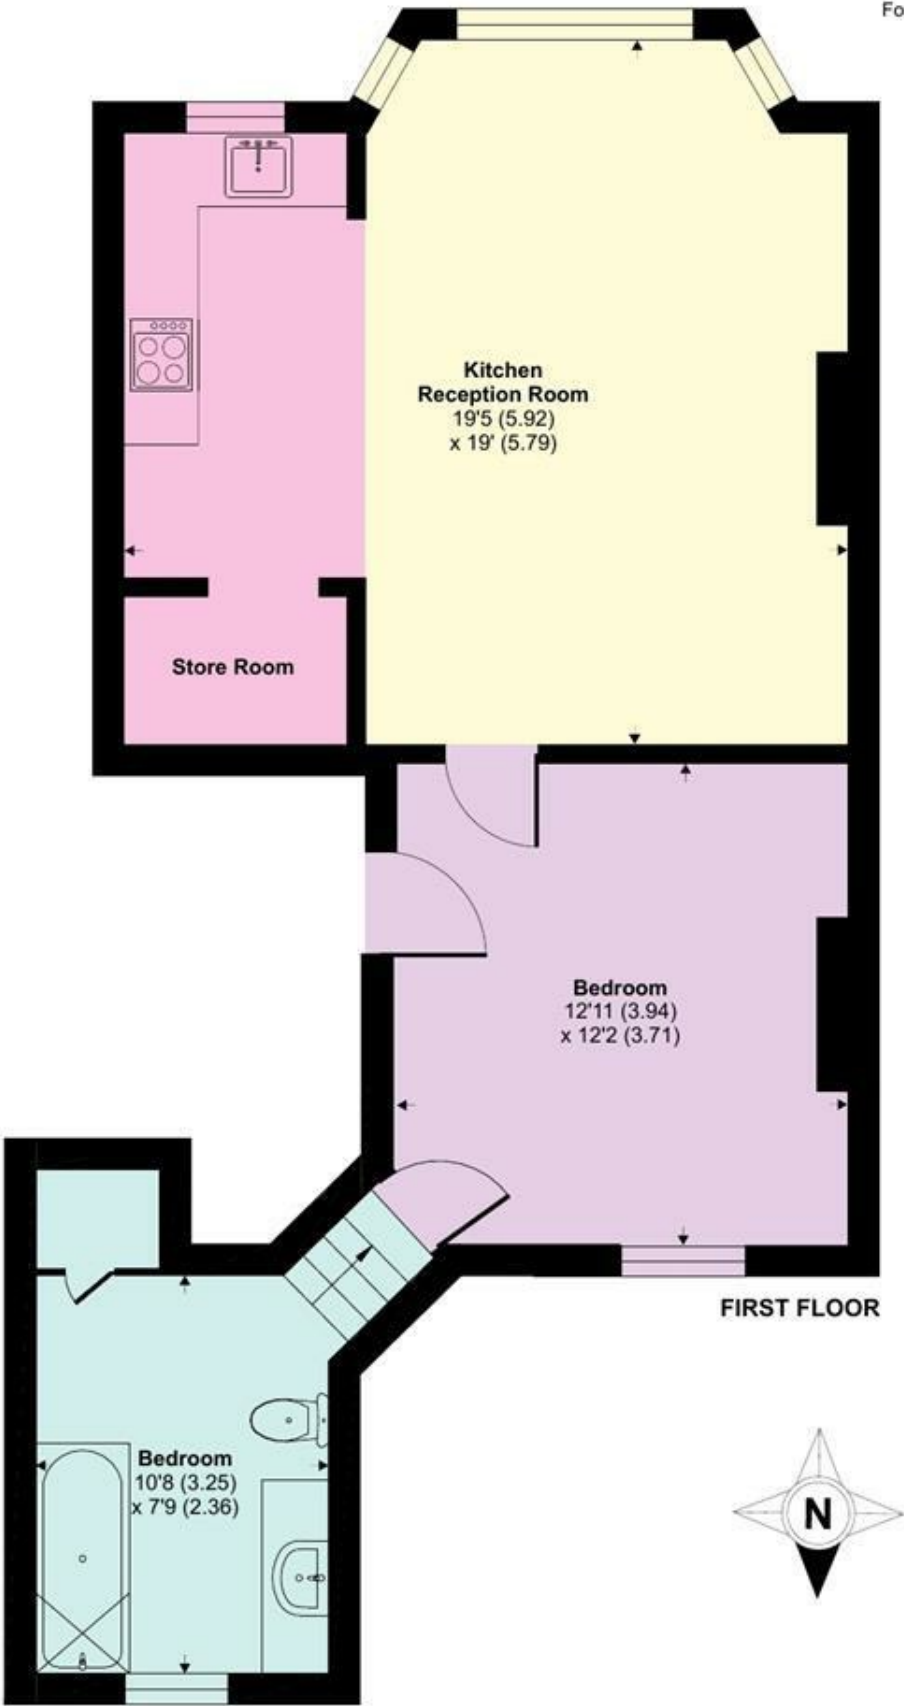

Floor plan produced in accordance with RICS Property Measurement Standards incorporating International Property Measurement Standards (IPMS2 Residential). © nichecom 2024. Produced for TK (Hampstead) Ltd. REF: 1137995