



TK International
020 7794 8700
www.t-k.co.uk

Residential Sales
Residential Lettings
Property Management

Sales Office:
9 Heath Street
Hampstead
London NW3 6TP
E: sales@t-k.co.uk

Lettings Office:
16-18 Heath Street
Hampstead
London NW3 6TE
E: lettings@t-k.co.uk

tk.international
TK International
TK International

Est.
1998



Byron Villas Hampstead NW3

This beautifully renovated split-level apartment is arranged over the first floor of a well-maintained period conversion and enjoys its own private entrance. Ideally positioned in the tranquil and leafy Vale of Health, one of Hampstead's most sought-after pockets, it is just moments from the Heath.

The property offers a bright reception room, a separate fully fitted kitchen, two spacious double bedrooms, a dedicated office, and a family bathroom. Additional highlights include charming period features, high ceilings, access to communal gardens, and breathtaking views of the Heath and its picturesque pond.

Notably, the building is adorned with one of London's iconic blue plaques, marking it as the former residence of renowned author D.H. Lawrence.

Council Tax Band: E | Security Deposit Required: 5 Weeks Rent | Holding Deposit Required: 1 Weeks Rent | Deposits displayed based on an Assured Shorthold Tenancy Agreement).

£3,500 Per Month

SOLE AGENT









Byron Villas Vale of Health,
Hampstead, NW3



○ - Ceiling Height

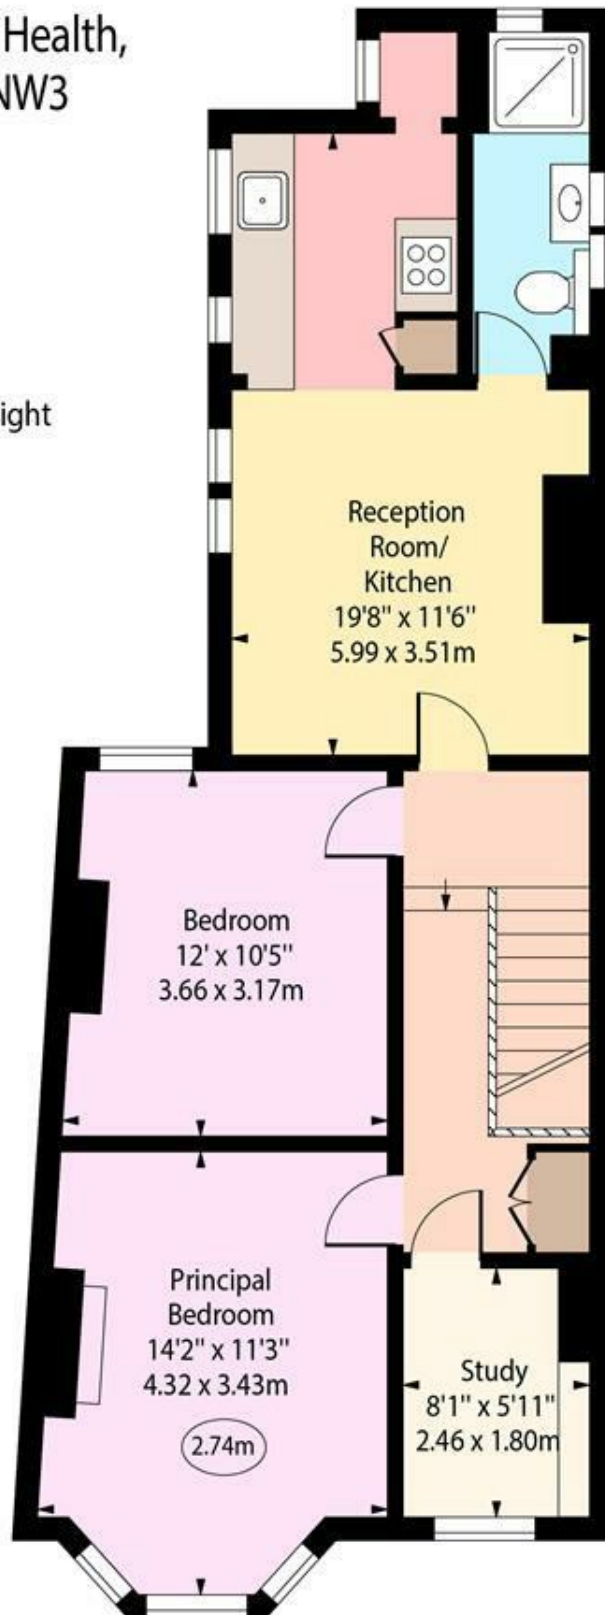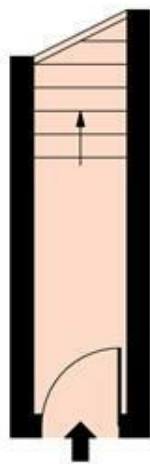

Ground Floor
Entrance

First Floor

Approx Gross Internal Area

718 Sq Ft - 66.70 Sq M

For Illustration Purposes Only - Not To Scale

www.goldlens.co.uk

Prepared for TK International

Ref. No. 026092E