



TK International  
020 7794 8700  
www.t-k.co.uk

Residential Sales  
Residential Lettings  
Property Management

Sales Office:  
9 Heath Street  
Hampstead  
London NW3 6TP  
E: sales@t-k.co.uk

Lettings Office:  
16-18 Heath Street  
Hampstead  
London NW3 6TE  
E: lettings@t-k.co.uk

tk.international  
TK International  
TK International

Est.  
1998



## Byron Villas Hampstead NW3

This beautifully renovated split-level apartment is arranged over the first floor of a well-maintained period conversion and enjoys its own private entrance. Ideally positioned in the tranquil and leafy Vale of Health, one of Hampstead's most sought-after pockets, it is just moments from the Heath.

The property offers a bright reception room, a separate fully fitted kitchen, two spacious double bedrooms, a dedicated office, and a family bathroom. Additional highlights include charming period features, high ceilings, access to communal gardens, and breathtaking views of the Heath and its picturesque pond.

Notably, the building is adorned with one of London's iconic blue plaques, marking it as the former residence of renowned author D.H. Lawrence.

Council Tax Band: E | Security Deposit Required: 5 Weeks Rent | Holding Deposit Required: 1 Weeks Rent | Deposits displayed based on an Assured Shorthold Tenancy Agreement).

**£3,500 Per Month**

**SOLE AGENT**









Byron Villas Vale of Health,  
Hampstead, NW3



○ - Ceiling Height

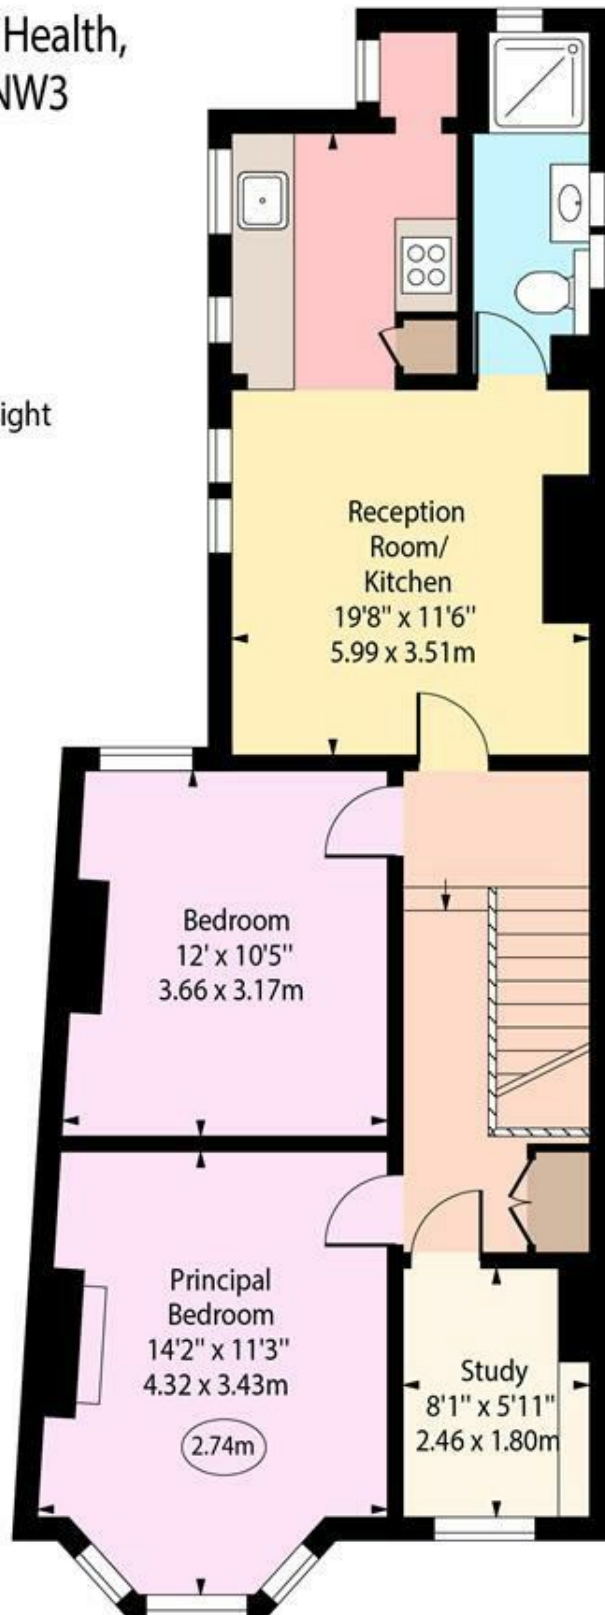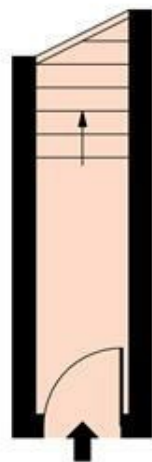

Ground Floor  
Entrance

First Floor

Approx Gross Internal Area

718 Sq Ft - 66.70 Sq M

For Illustration Purposes Only - Not To Scale

[www.goldlens.co.uk](http://www.goldlens.co.uk)

Prepared for TK International

Ref. No. 026092E