



TK International
020 7794 8700
www.t-k.co.uk

Residential Sales
Residential Lettings
Property Management

Sales Office:
9 Heath Street
Hampstead
London NW3 6TP
E: sales@t-k.co.uk

Lettings Office:
16-18 Heath Street
Hampstead
London NW3 6TE
E: lettings@t-k.co.uk

tk.international
TK International
TK International

Est.
1998



Frogna Hampstead NW3

Located on the lower slopes of Hampstead, this delightful first floor flat offers a perfect blend of modern living and period elegance. The property showcases high ceilings and large sash windows providing a sense of space and light throughout.

Comprising two generously sized double bedrooms, this flat is ideal for professionals, couples, or small families seeking a comfortable and stylish home.

The flat features a generous reception room and well appointed open plan kitchen, perfect for entertaining guests or enjoying a quiet evening in. Further features include cast iron radiators and hard wood flooring throughout.

The property is superbly located and extremely well connected, with Hampstead (Northern Line) and Finchley Road (Jubilee & Metropolitan Lines) Underground Stations both within walking distance, providing easy commutes to Central London and beyond. The boutiques and cafe society of Hampstead Village is also just a short stroll away.

£950,000


Share of Freehold










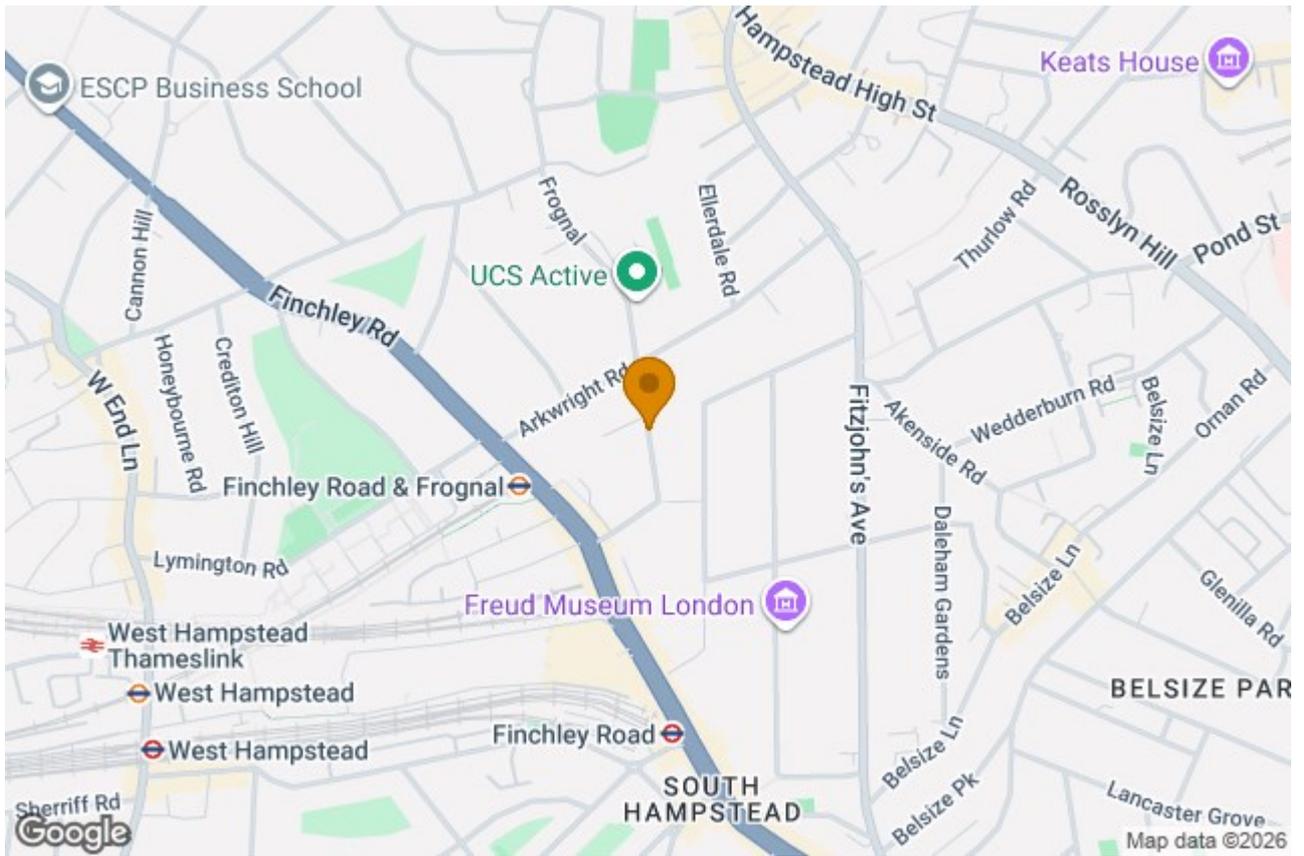

Frognal, NW3

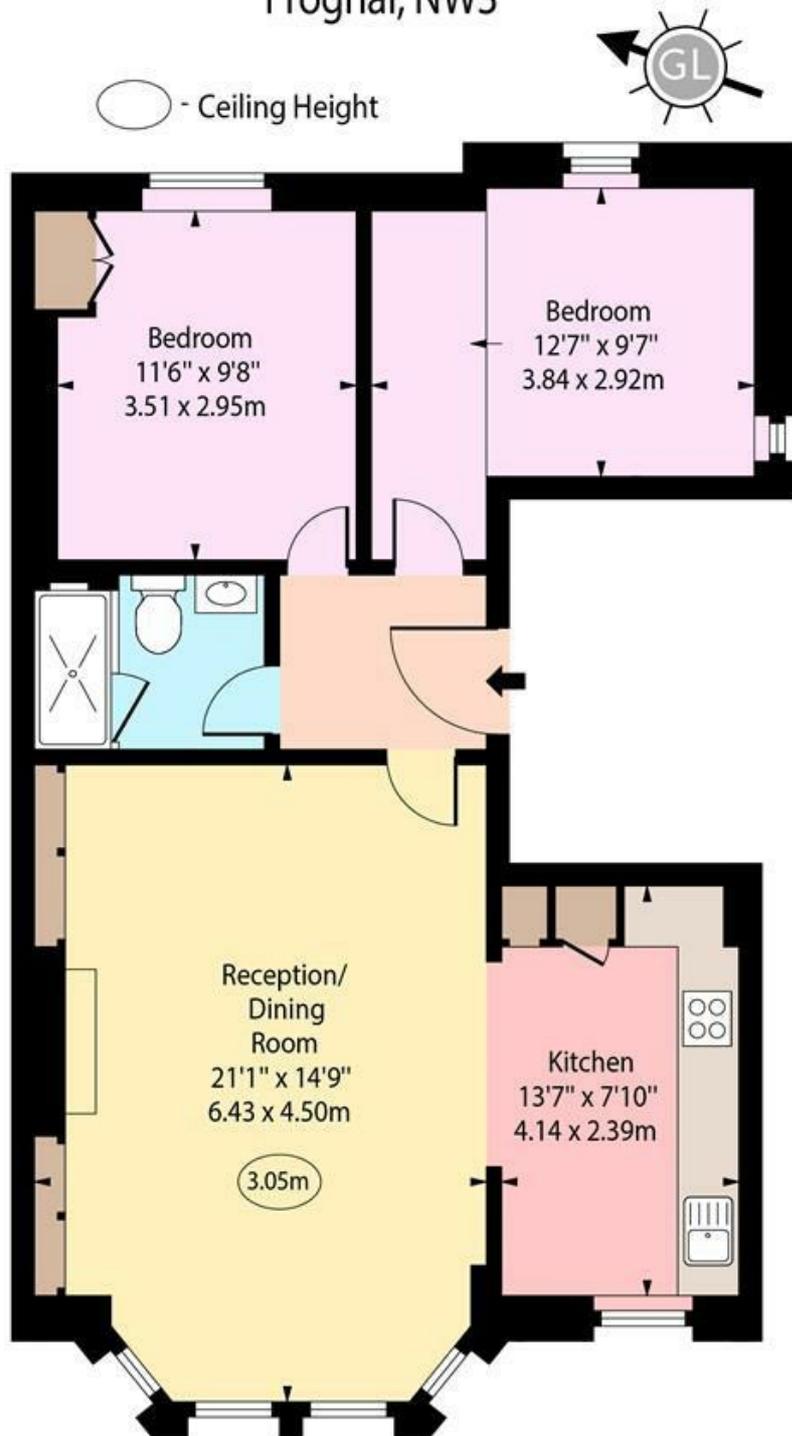

First Floor

Approx Gross Internal Area 758 Sq Ft - 70.42 Sq M

For Illustration Purposes Only - Not To Scale

www.goldlens.co.uk

Prepared for TK International

Ref. No. 026673K