



TK International
020 7794 8700
www.t-k.co.uk

Residential Sales
Residential Lettings
Property Management

Sales Office:
9 Heath Street
Hampstead
London NW3 6TP
E: sales@t-k.co.uk

Lettings Office:
16-18 Heath Street
Hampstead
London NW3 6TE
E: lettings@t-k.co.uk

tk.international
TK International
TK International

Est.
1998



Redington Road Hampstead NW3

Situated on the first floor of an attractive detached residence on this highly prestigious road is this three double bedroom, two bathroom family apartment.

This charming home comprises wonderful living and entertaining space, including a separate kitchen and a generous 26' reception/dining room, which provides access via French doors to a private balcony with a tranquil green outlook.

The property is enviably situated within walking distance of the fashionable boutiques, eateries and the transport links that Hampstead Village has to offer, including Hampstead Underground Station (Northern Line), and also the open spaces of Hampstead Heath.

Accommodation:

Three Double Bedrooms, Two Bathrooms (One Ensuite), Kitchen, Living Room, Dining Room, Balcony.

£1,485,000

Share of Freehold












Redington Road

Approx. Gross Internal Area 1375 Sq Ft - 127.74 Sq M
(Excluding Store)

Approx. Gross Internal Area Of Store 6 Sq Ft - 0.56 Sq M

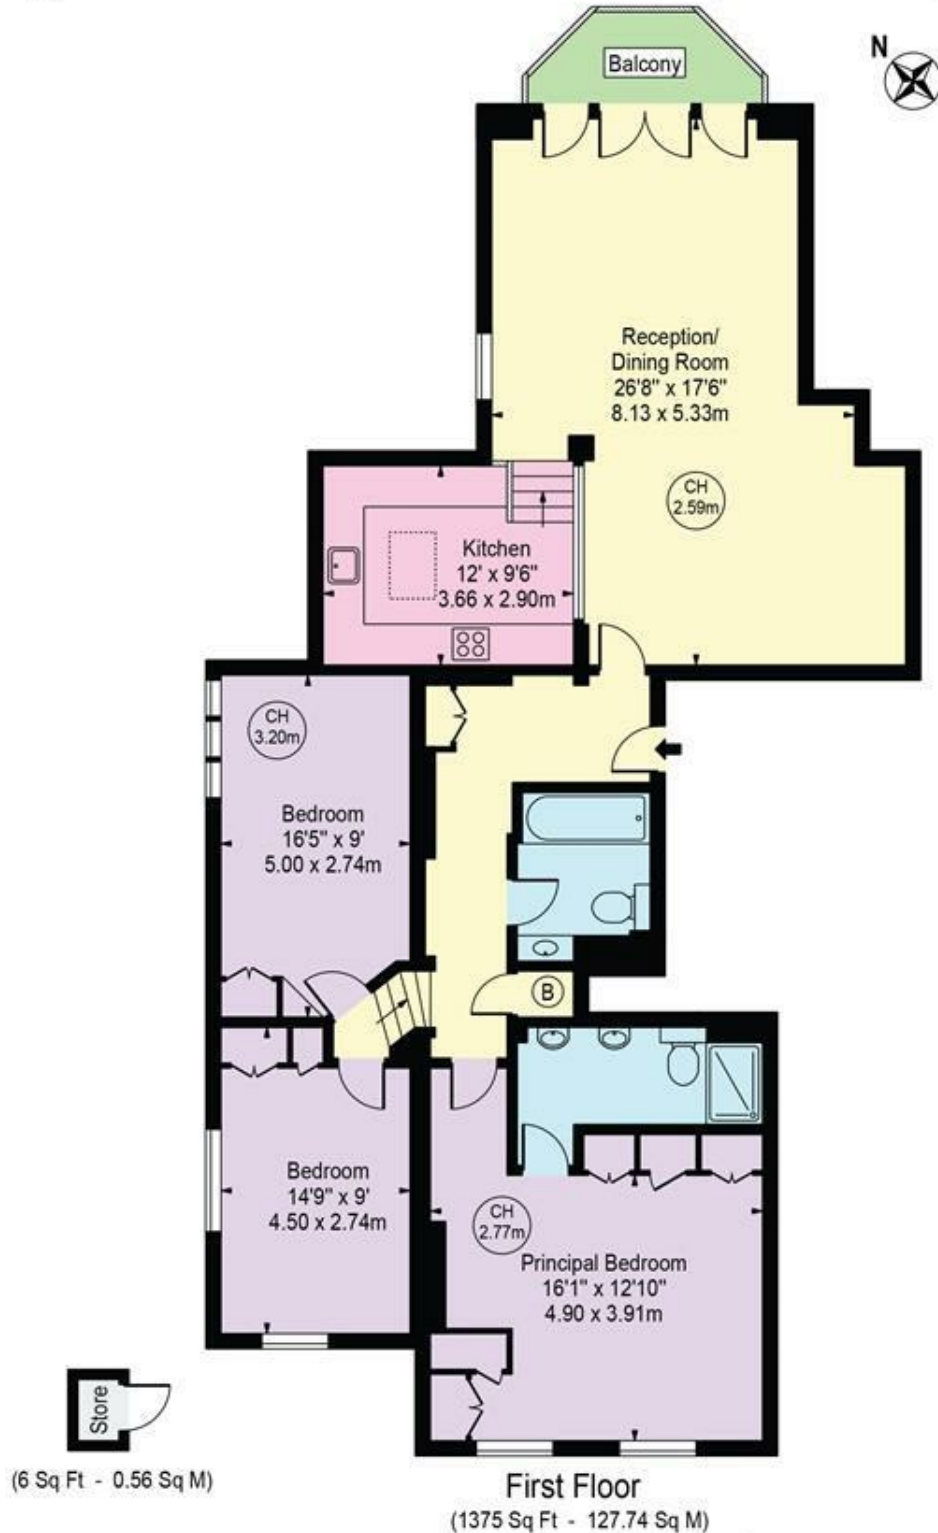

For Illustration Purposes Only - Not To Scale

This floor plan should be used as a general outline for guidance only and does not constitute in whole or in part an offer or contract. Any intending purchaser or lessee should satisfy themselves by inspection, searches, enquiries and full survey as to the correctness of each statement. Any areas, measurements or distances quoted are approximate and should not be used to value a property or be the basis of any sale or let.

Copyright Morriarti Photography & Design LTD