



TK International
020 7794 8700
www.t-k.co.uk

Residential Sales
Residential Lettings
Property Management

Sales Office:
9 Heath Street
Hampstead
London NW3 6TP
E: sales@t-k.co.uk

Lettings Office:
16-18 Heath Street
Hampstead
London NW3 6TE
E: lettings@t-k.co.uk

© tk.international
in TK International
f TK International

Est.
1998



Fitzjohn's Avenue Hampstead NW3

A beautifully presented, recently refurbished second floor apartment set within an elegant period building, featuring a private terrace accessible from the principal bedroom offering tranquil views overlooking the beautiful and expansive communal garden below.


The property offers three spacious double bedrooms, all with extensive built in storage, alongside two superbly finished bathrooms. A bright and welcoming reception room sits alongside a sleek, high spec kitchen with a dedicated breakfast area.

Ideally located on Fitzjohn's Avenue, this home is moments from several highly regarded schools including Devonshire House, Fitzjohn's Primary, UCS, South Hampstead Junior, North Bridge House, and South Hampstead High. Excellent transport links are close by, with Swiss Cottage (Jubilee Line) and Finchley Road (Jubilee & Metropolitan Lines) and Hampstead (Northern Line) all within easy reach.

£1,150,000

SOLE AGENT

Share of Freehold

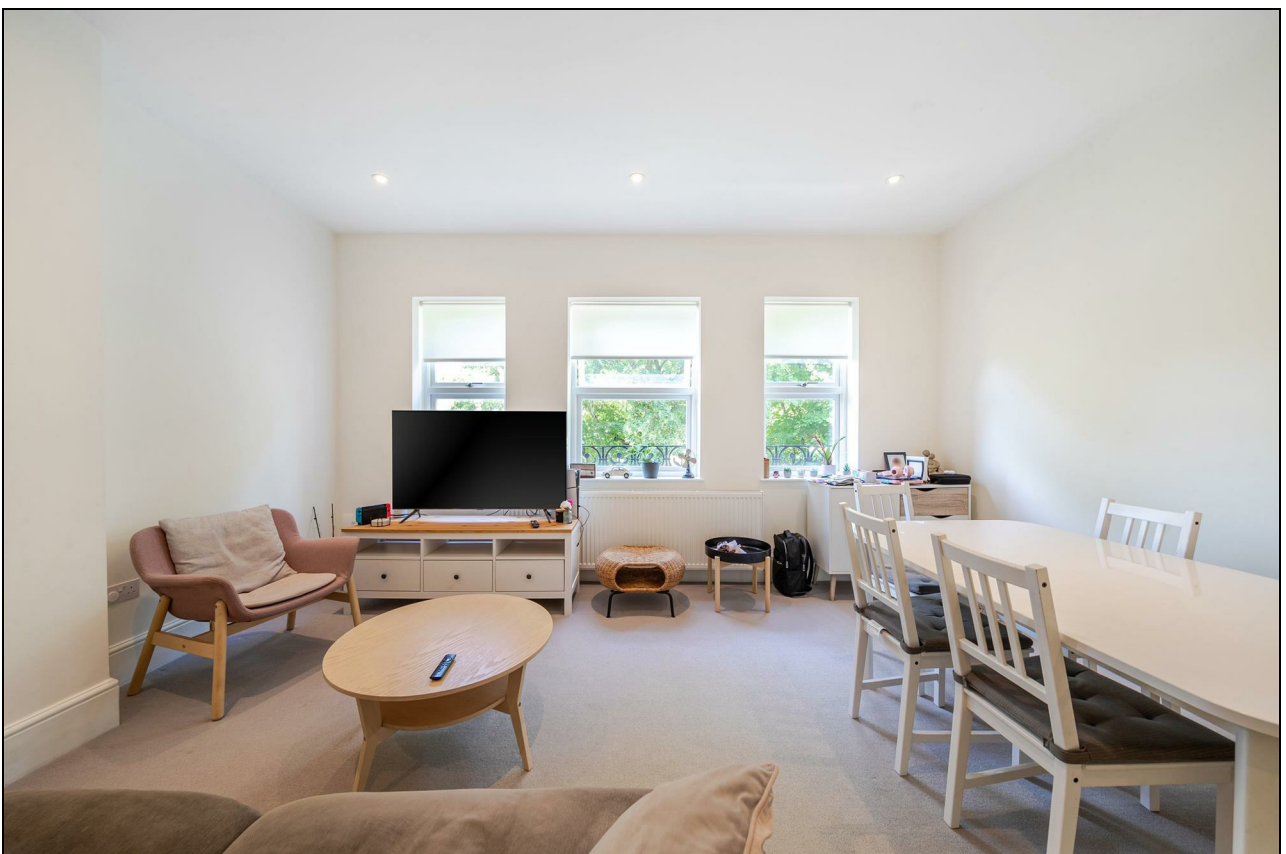








Fitzjohns Avenue, Hampstead, NW3

Approximate Area = 1098 sq ft / 102 sq m

For identification only - Not to scale

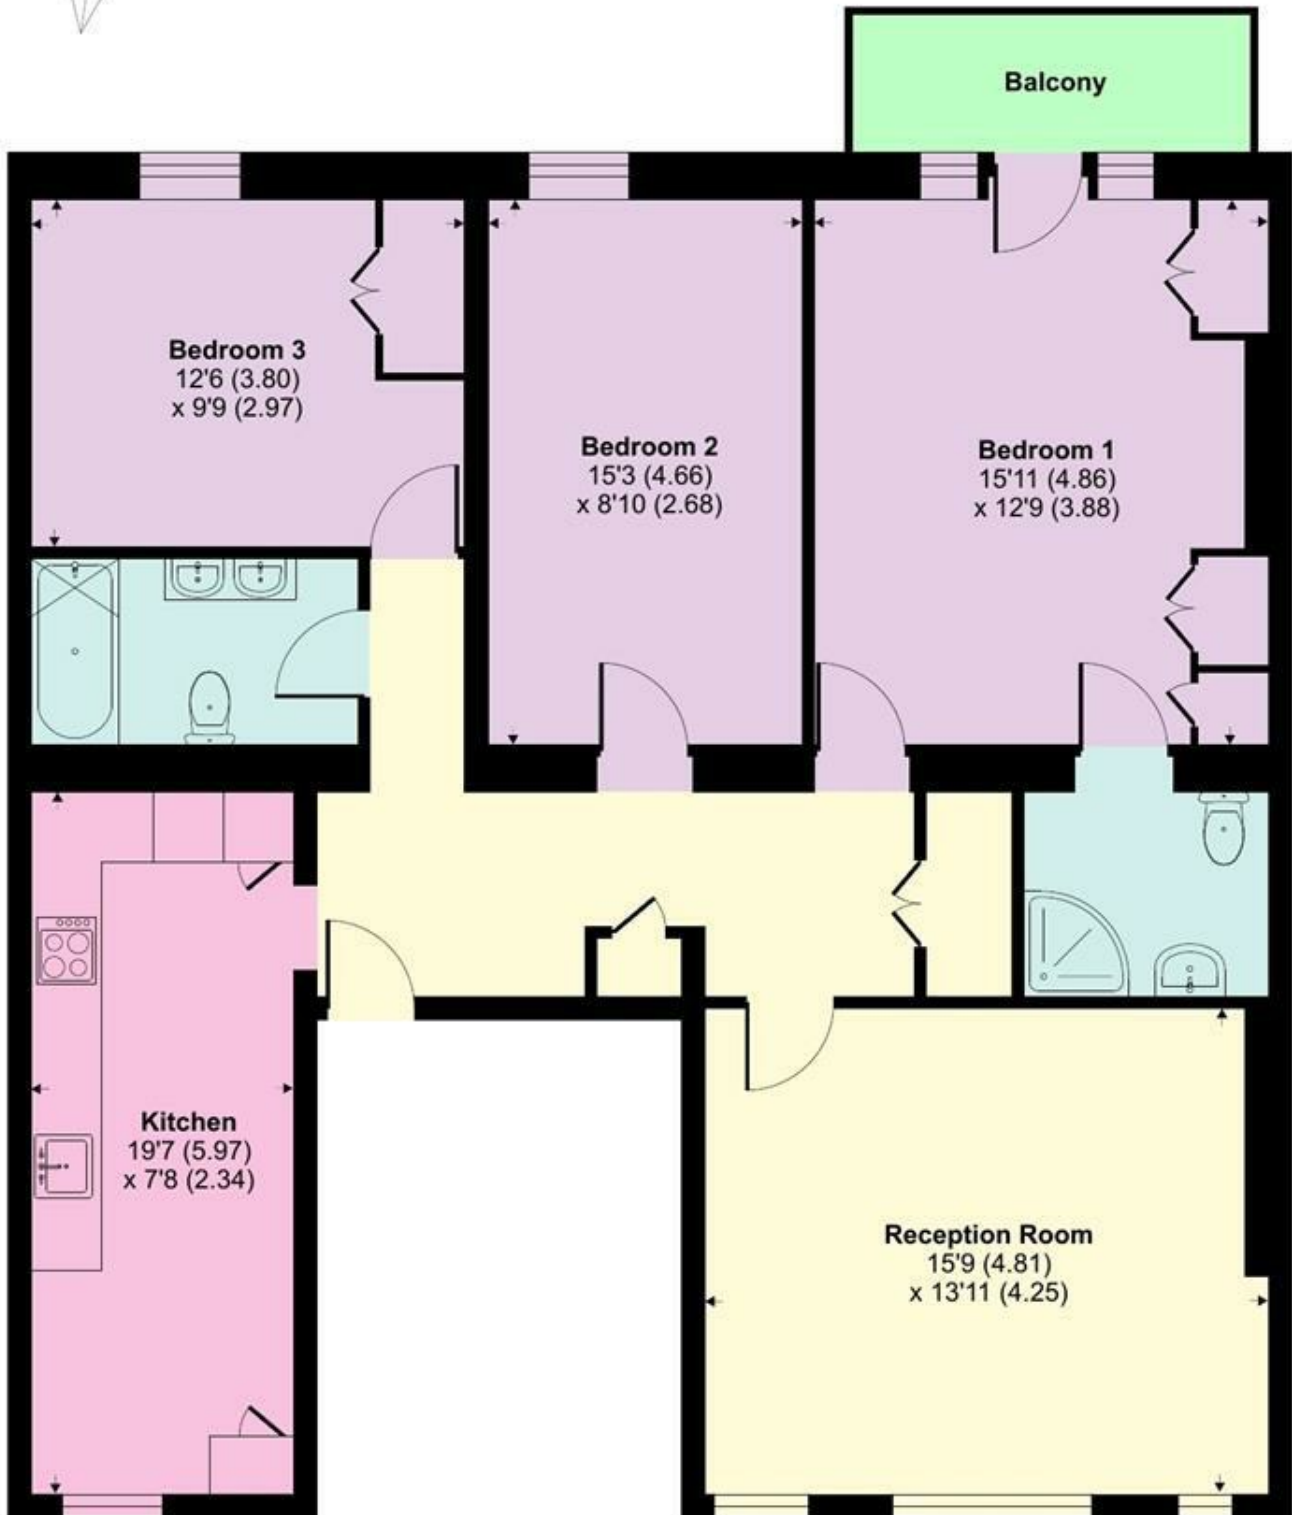

SECOND FLOOR



Floor plan produced in accordance with RICS Property Measurement 2nd Edition, Incorporating International Property Measurement Standards (IPMS2 Residential). © nichecom 2025. Produced for TK (Hampstead) Ltd. REF: 1317537