



TK International
020 7794 8700
www.t-k.co.uk

Residential Sales
Residential Lettings
Property Management

Sales Office:
9 Heath Street
Hampstead
London NW3 6TP
E: sales@t-k.co.uk

Lettings Office:
16-18 Heath Street
Hampstead
London NW3 6TE
E: lettings@t-k.co.uk

tk.international
TK International
TK International

Est.
1998



Ornan Road London NW3

A stunning four-bedroom home in the heart of Belsize Park, showcasing striking architectural details and exceptional living space. The property features a generous open-plan kitchen and dining area, perfect for entertaining, which flows into a bright and spacious L-shaped reception room with floor-to-ceiling windows overlooking a beautifully landscaped garden measuring approximately 33'11 x 30'7. Further highlights include a mezzanine study area, two bathrooms (one en suite), a guest cloakroom, and off-street parking for one car.

Ornan Road is ideally located just 0.3 miles from Belsize Park Underground Station (Northern Line). Council Tax Band: G.

£7,345 Per Month

SOLE AGENT








Ornan Road, NW3



○ - Ceiling Height

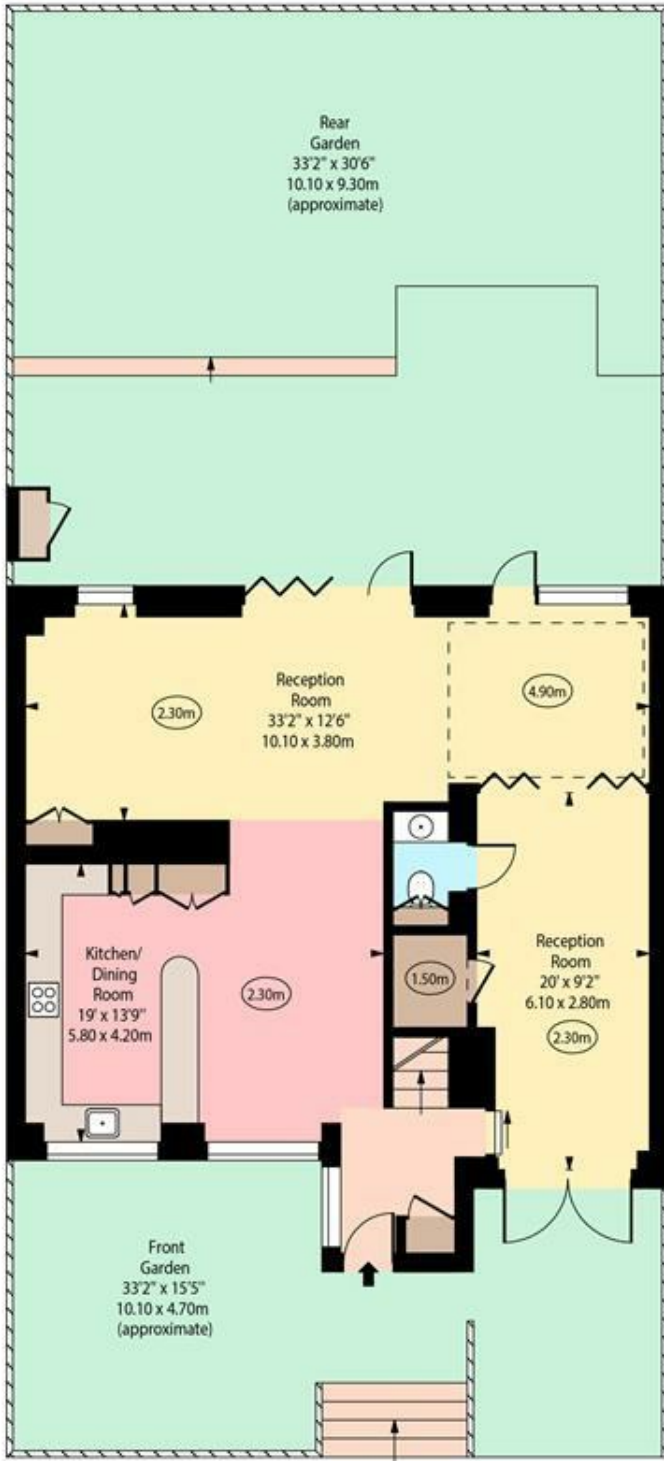

Ground Floor



Loft

Loft



First Floor

Approx Gross Internal Area 1825 Sq Ft - 169.54 Sq M

(Including Mezzanine)

(Excluding Void & Loft)

Every attempt has been made to ensure the accuracy of the floor plan shown.
However, all measurements, fixtures, fittings, and data shown are approximate interpretations and for illustrative purposes only.

Measured according to the RICS IPMS 2. Not To Scale.

www.goldlens.co.uk

Prepared for TK International

Ref. No. 028537WI