



TK International
020 7794 8700
www.t-k.co.uk

Residential Sales
Residential Lettings
Property Management

Sales Office:
9 Heath Street
Hampstead
London NW3 6TP
E: sales@t-k.co.uk

Lettings Office:
16-18 Heath Street
Hampstead
London NW3 6TE
E: lettings@t-k.co.uk

tk.international
TK International
TK International

Est.
1998



Belsize Park Gardens Belsize Park NW3

Bathed in glorious natural light and situated in a prime position on highly sought after Belsize Park Gardens is this spacious and beautifully presented two bedroom top floor converted apartment with the enviable benefit of two private terraces, located at both the front and the rear of the property, providing wonderful views in both easterly and westerly directions.

This stunning apartment enjoys a fully equipped separate kitchen and a skylight within the pitched ceiling in the central landing area. There is also vast eaved storage throughout the apartment.

The property is ideally situated within walking distance of Belsize Park Underground Station (Northern Line) plus all the wonderful amenities including restaurants and boutiques on both Haverstock Hill and Englands Lane. Swiss Cottage Underground Station (Jubilee Line) is located within 0.6 miles and the open spaces of both Primrose Hill and Hampstead Heath are also within easy reach.

£895,000

SOLE AGENT

Leasehold













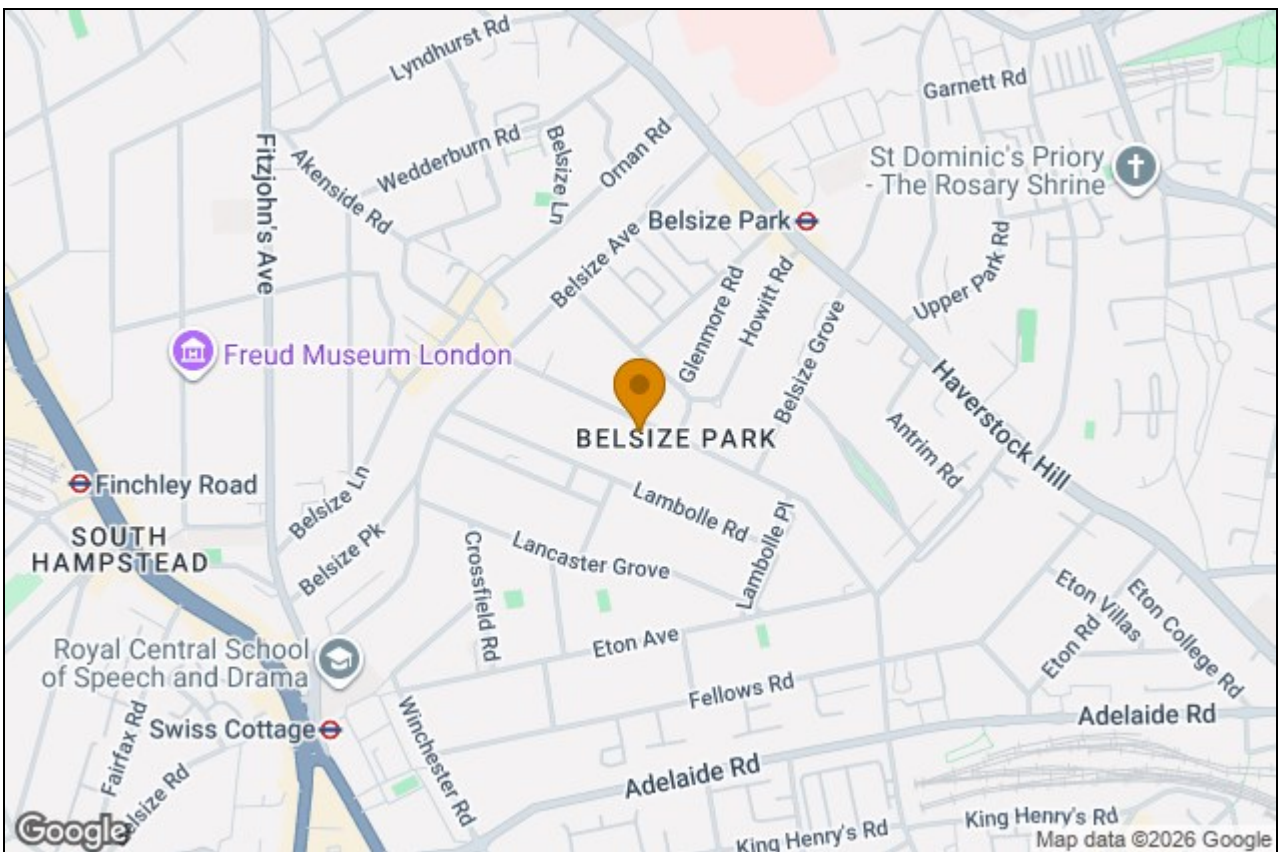

Belsize Park Gardens, NW3

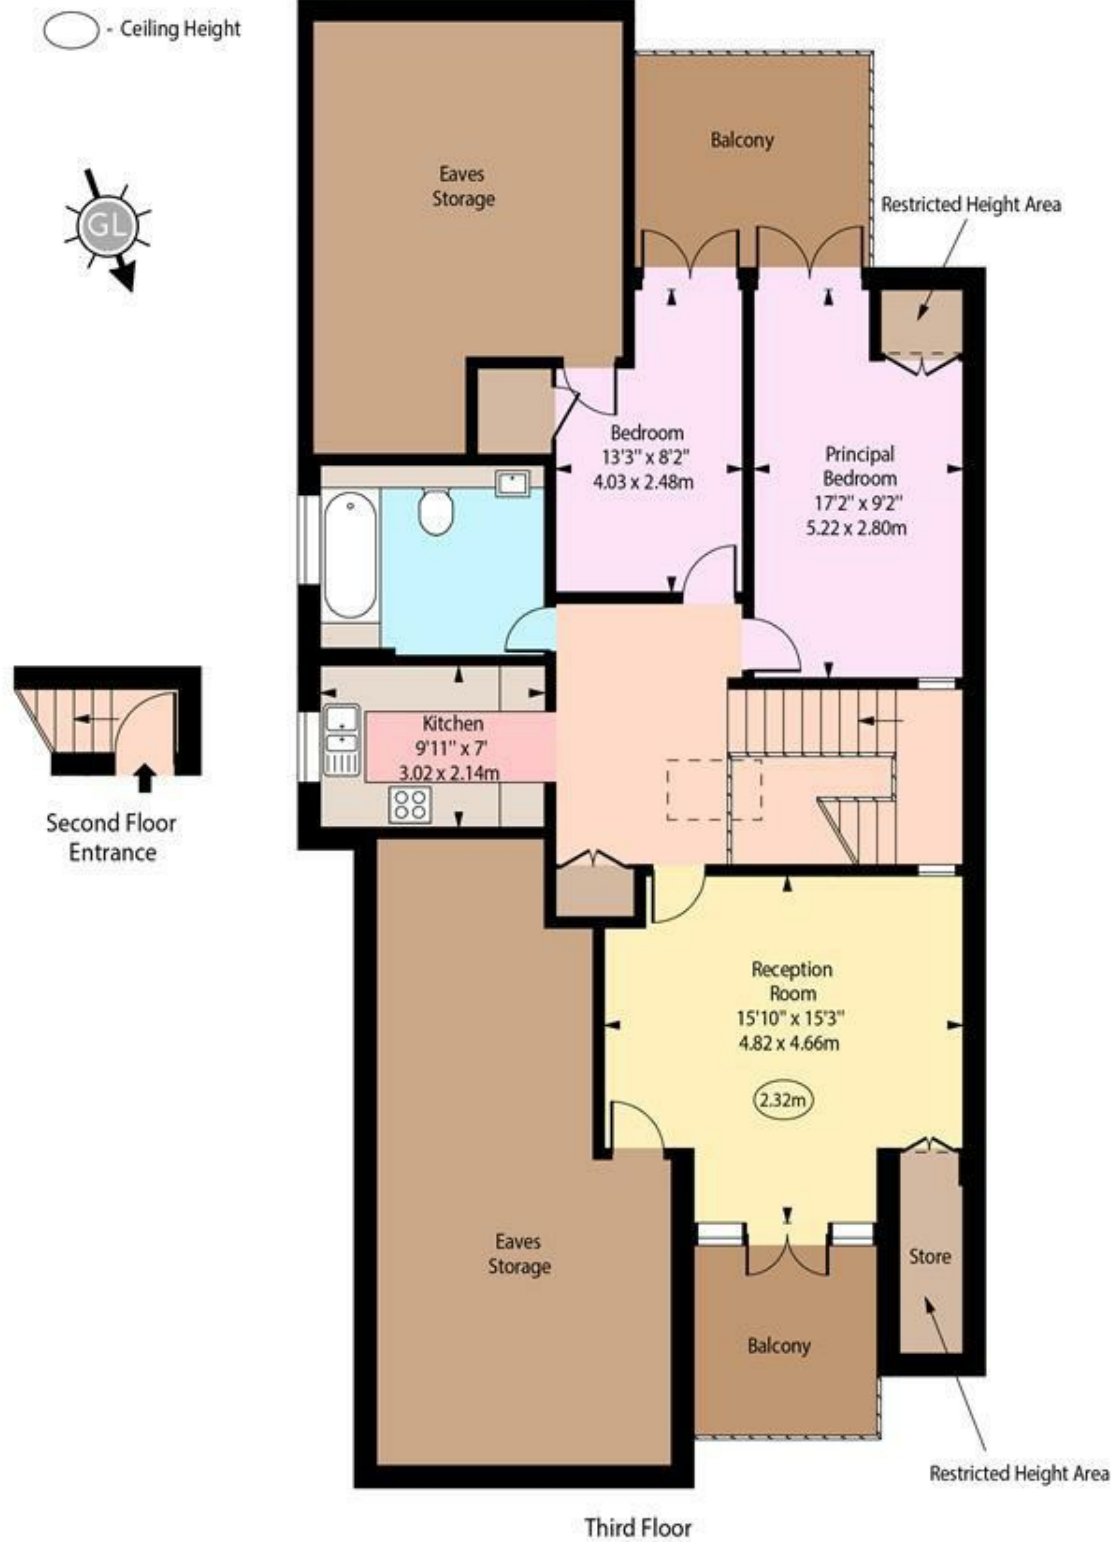

Third Floor

Approx Gross Internal Area	884 Sq Ft - 82.12 Sq M
Approx. Floor Area Including Restricted Heights (Including Eaves Storage)	1450 Sq Ft - 134.70 Sq M

Every attempt has been made to ensure the accuracy of the floor plan shown. However, all measurements, fixtures, fittings, and data shown are approximate interpretations and for illustrative purposes only. Measured according to the RICS. Not To Scale.

www.goldlens.co.uk

Prepared for TK International
Ref. No. 031638D