



TK International
020 7794 8700
www.t-k.co.uk

Residential Sales
Residential Lettings
Property Management

Sales Office:
9 Heath Street
Hampstead
London NW3 6TP
E: sales@t-k.co.uk

Lettings Office:
16-18 Heath Street
Hampstead
London NW3 6TE
E: lettings@t-k.co.uk

tk.international
TK International
TK International

Est.
1998



Antrim Road Belsize Park NW3

Located on the ground floor of this popular red brick mansion block is this spacious three bedroom, two bathroom apartment, which enviably enjoys direct access to a beautifully maintained communal garden.

The apartment measures 1,035 sq ft and comprises a spacious 19'3" x 17'4" reception room featuring a large bay window and fireplace. Each of the three bedrooms are well-proportioned, with the principal bedroom suite benefiting from an ensuite bathroom and it's own dressing area, which also provides access to the communal garden.

Antrim Road is enviably situated between England's Lane and Haverstock Hill, with fantastic transport links at Belsize Park, Chalk Farm (both Northern Line) and Swiss Cottage (Jubilee Line), with convenient access to the many fashionable cafes and boutiques in England's Lane, Belsize Village, Hampstead Village and Primrose Hill.

£1,250,000

SOLE AGENT

Share of Freehold












Antrim Mansions, Antrim Road, Belsize Park, NW3

Approximate Area = 1035 sq ft / 96.1 sq m
For identification only - Not to scale

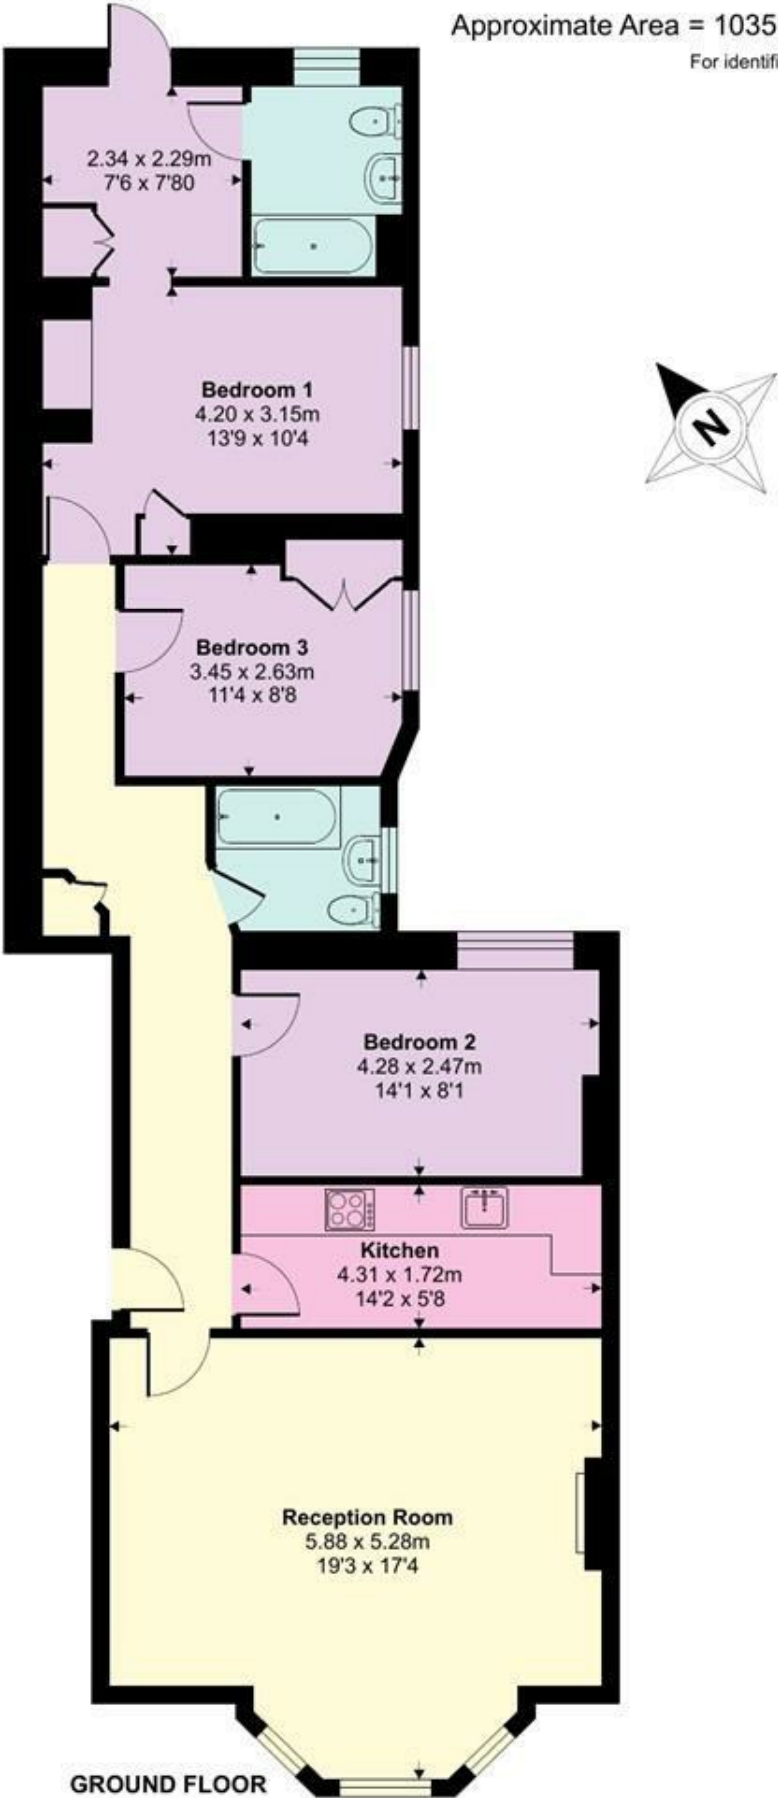

GROUND FLOOR



Floor plan produced in accordance with RICS Property Measurement 2nd Edition, Incorporating International Property Measurement Standards (IPMS2 Residential). © nichecom 2025. Produced for TK (Hampstead) Ltd. REF: 1287209