



TK International
020 7794 8700
www.t-k.co.uk

Residential Sales
Residential Lettings
Property Management

Sales Office:
9 Heath Street
Hampstead
London NW3 6TP
E: sales@t-k.co.uk

Lettings Office:
16-18 Heath Street
Hampstead
London NW3 6TE
E: lettings@t-k.co.uk

tk.international
TK International
TK International

Est.
1998



Antrim Road Belsize Park NW3

Nestled in a charming area of Belsize Park is this delightful three bedroom first floor apartment in Antrim Mansions - a highly sought after mansion block in Antrim Road with access to beautifully maintained communal gardens.

Spanning 1,067 sq ft, the property boasts a spacious reception room with a large bay window. Each of the three bedrooms are well-proportioned, one of which leads on to a private balcony.

Antrim Road is enviably situated between England's Lane and Haverstock Hill, with fantastic transport links at Belsize Park, Chalk Farm (both Northern Line) and Swiss Cottage (Jubilee Line), with convenient access to the many fashionable cafes and boutiques in England's Lane, Belsize Village, Hampstead Village and Primrose Hill.

£1,350,000

SOLE AGENT


Share of Freehold










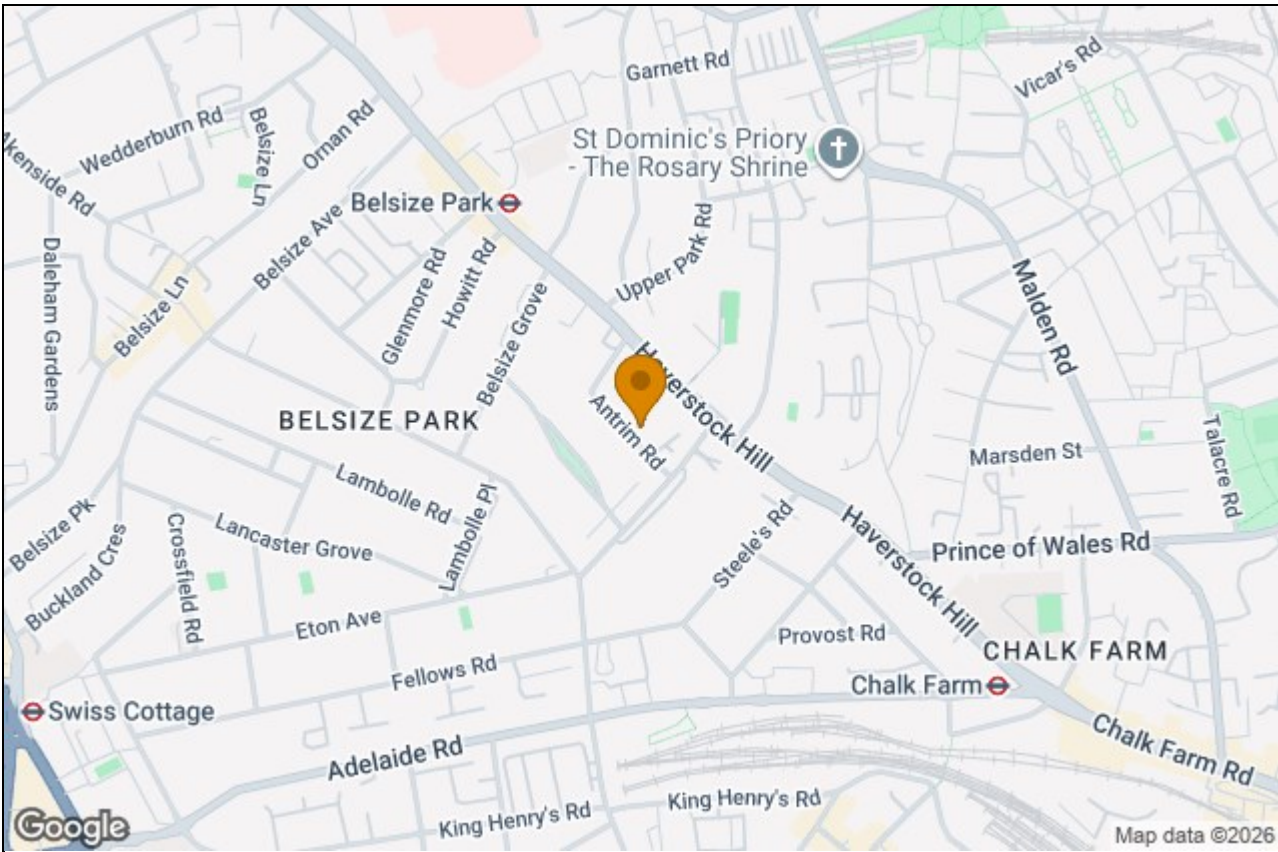

Antrim Mansions, Antrim Road, Belsize Park, NW3

Approximate Area = 1067 sq ft / 99.1 sq m

For identification only - Not to scale

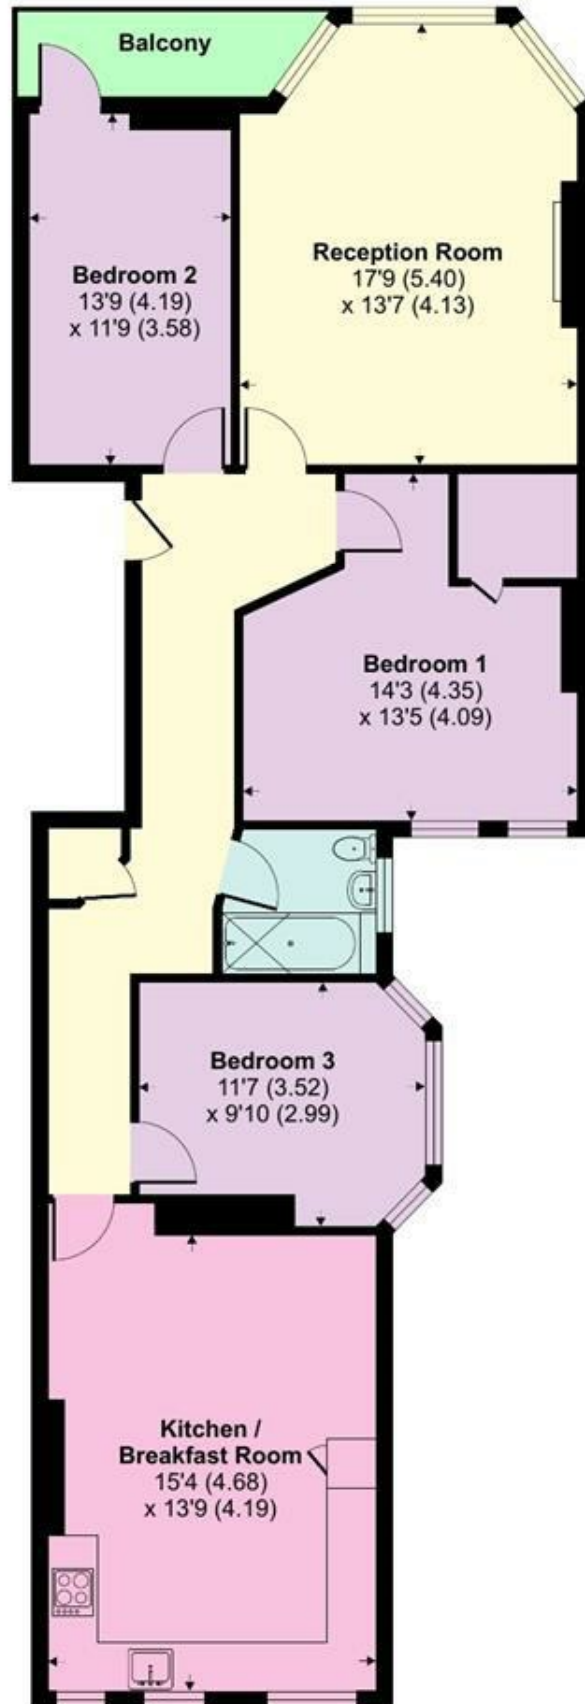

FIRST FLOOR

